
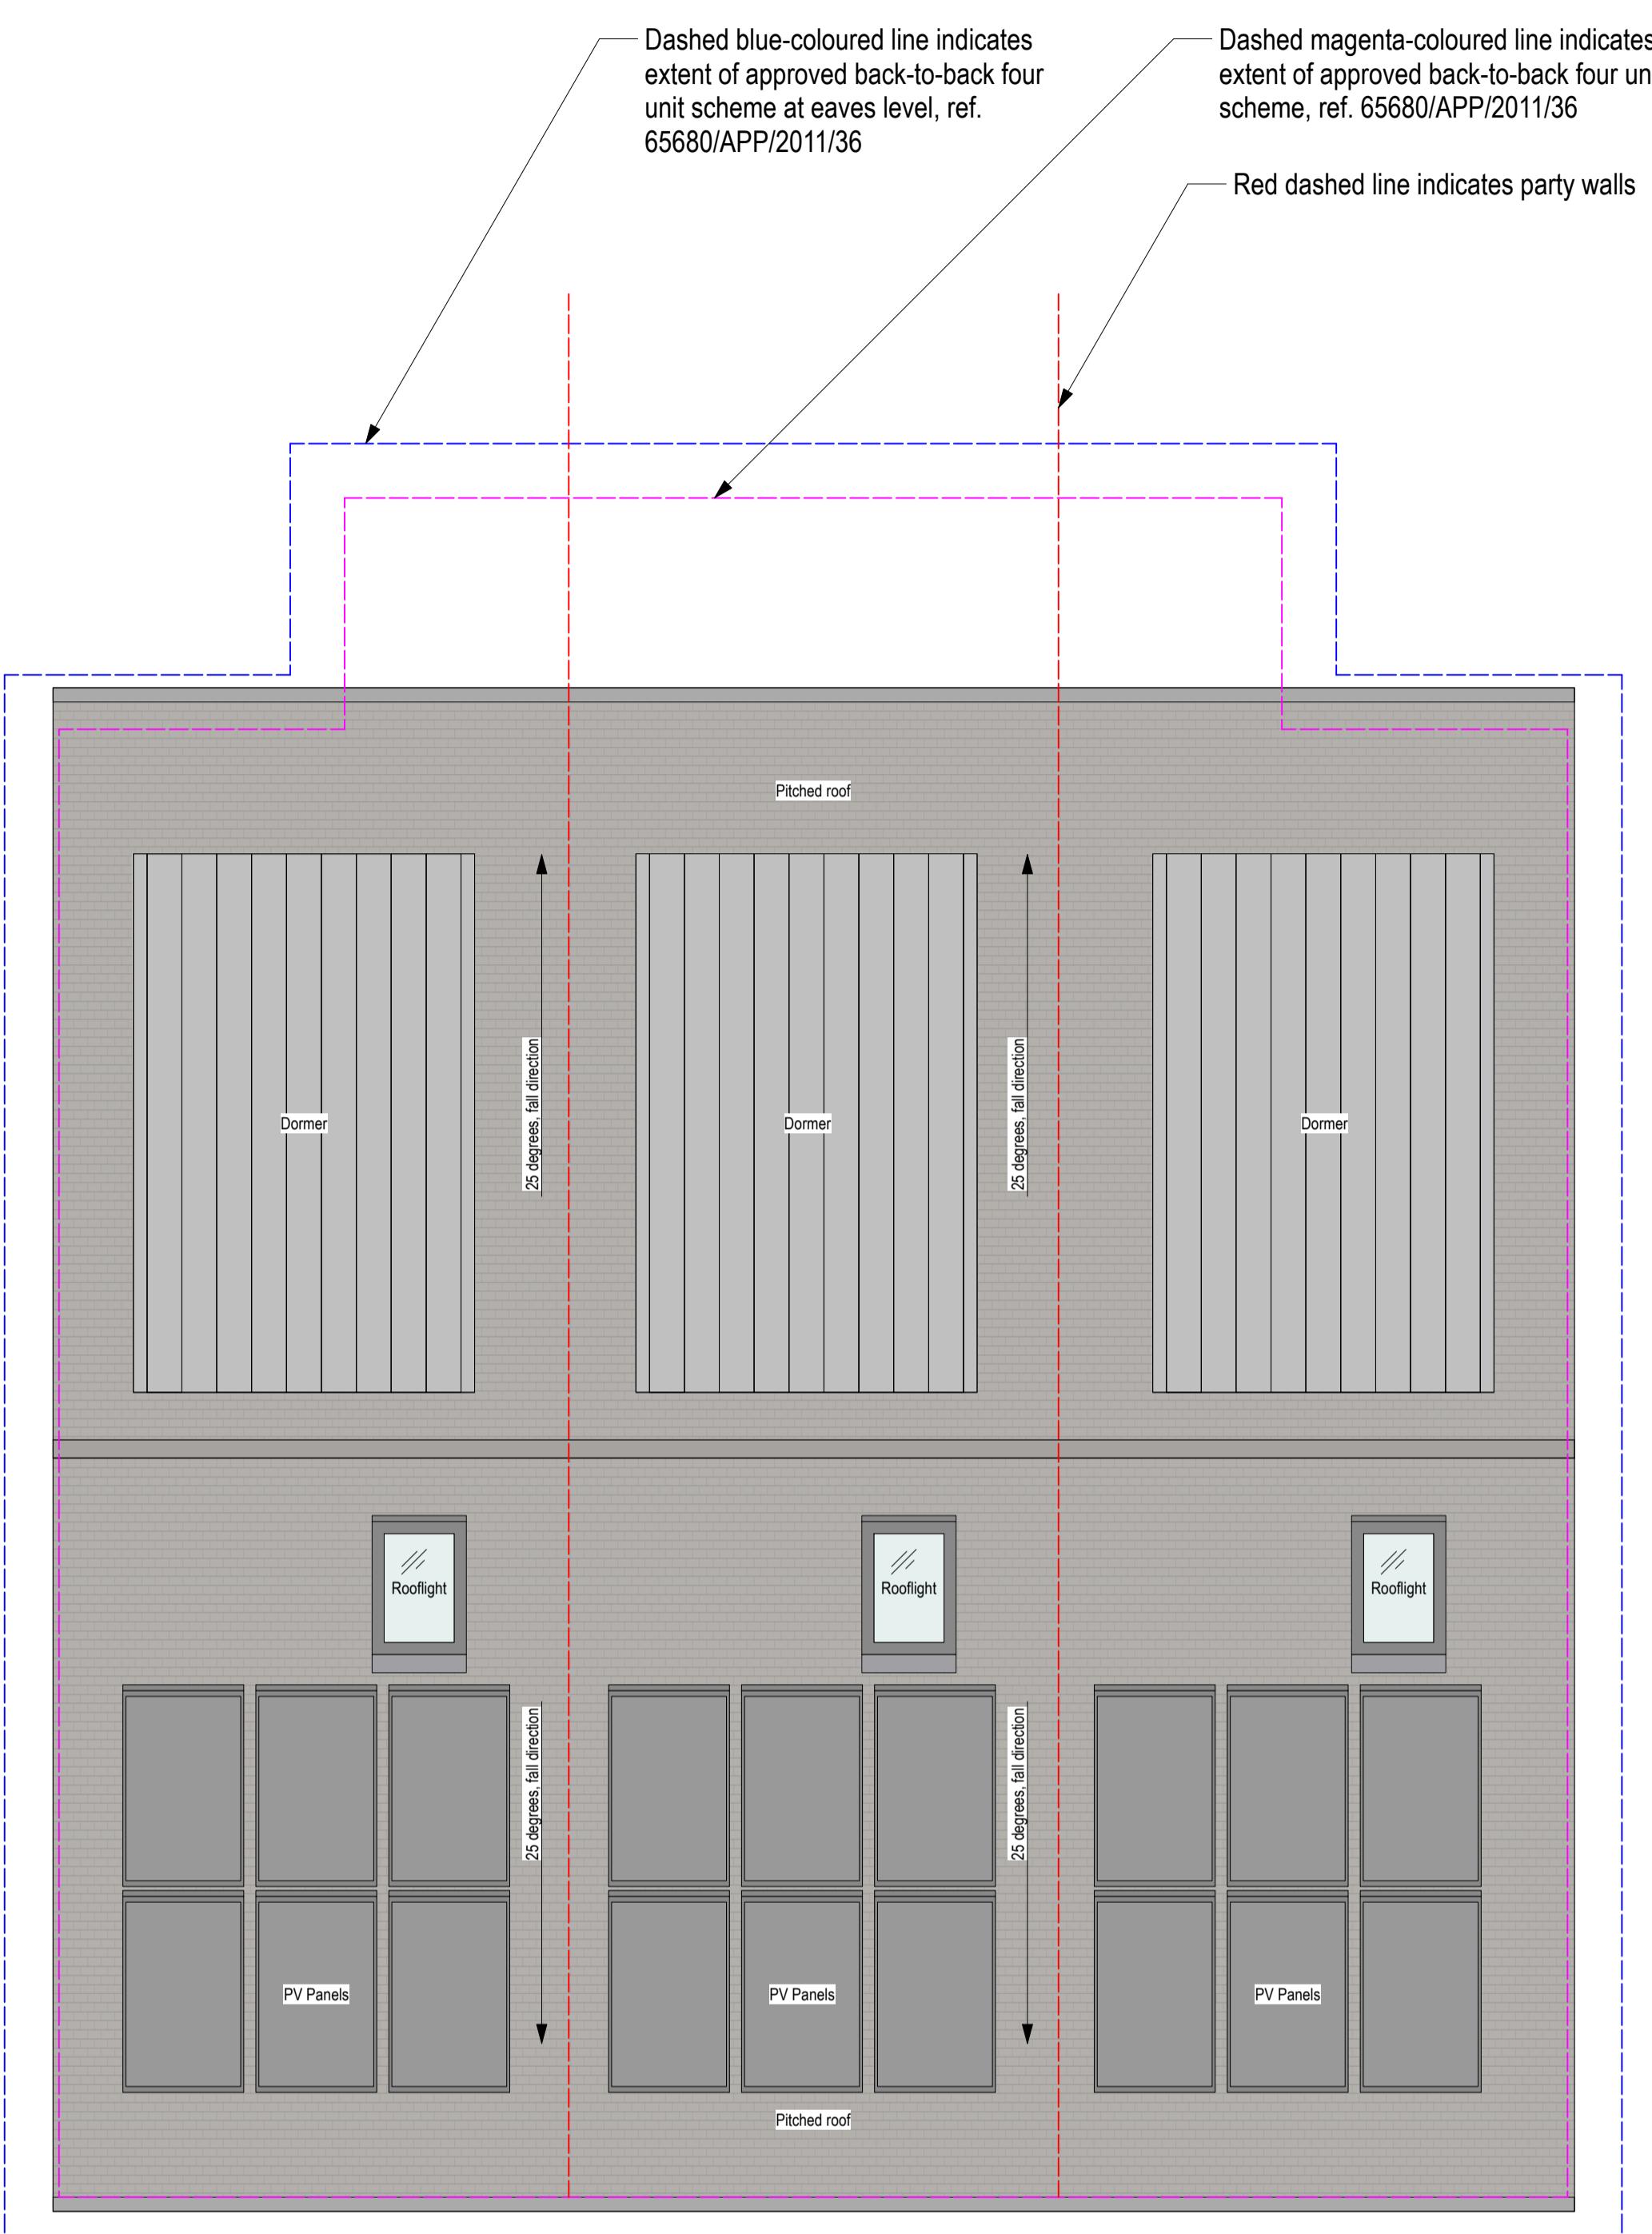
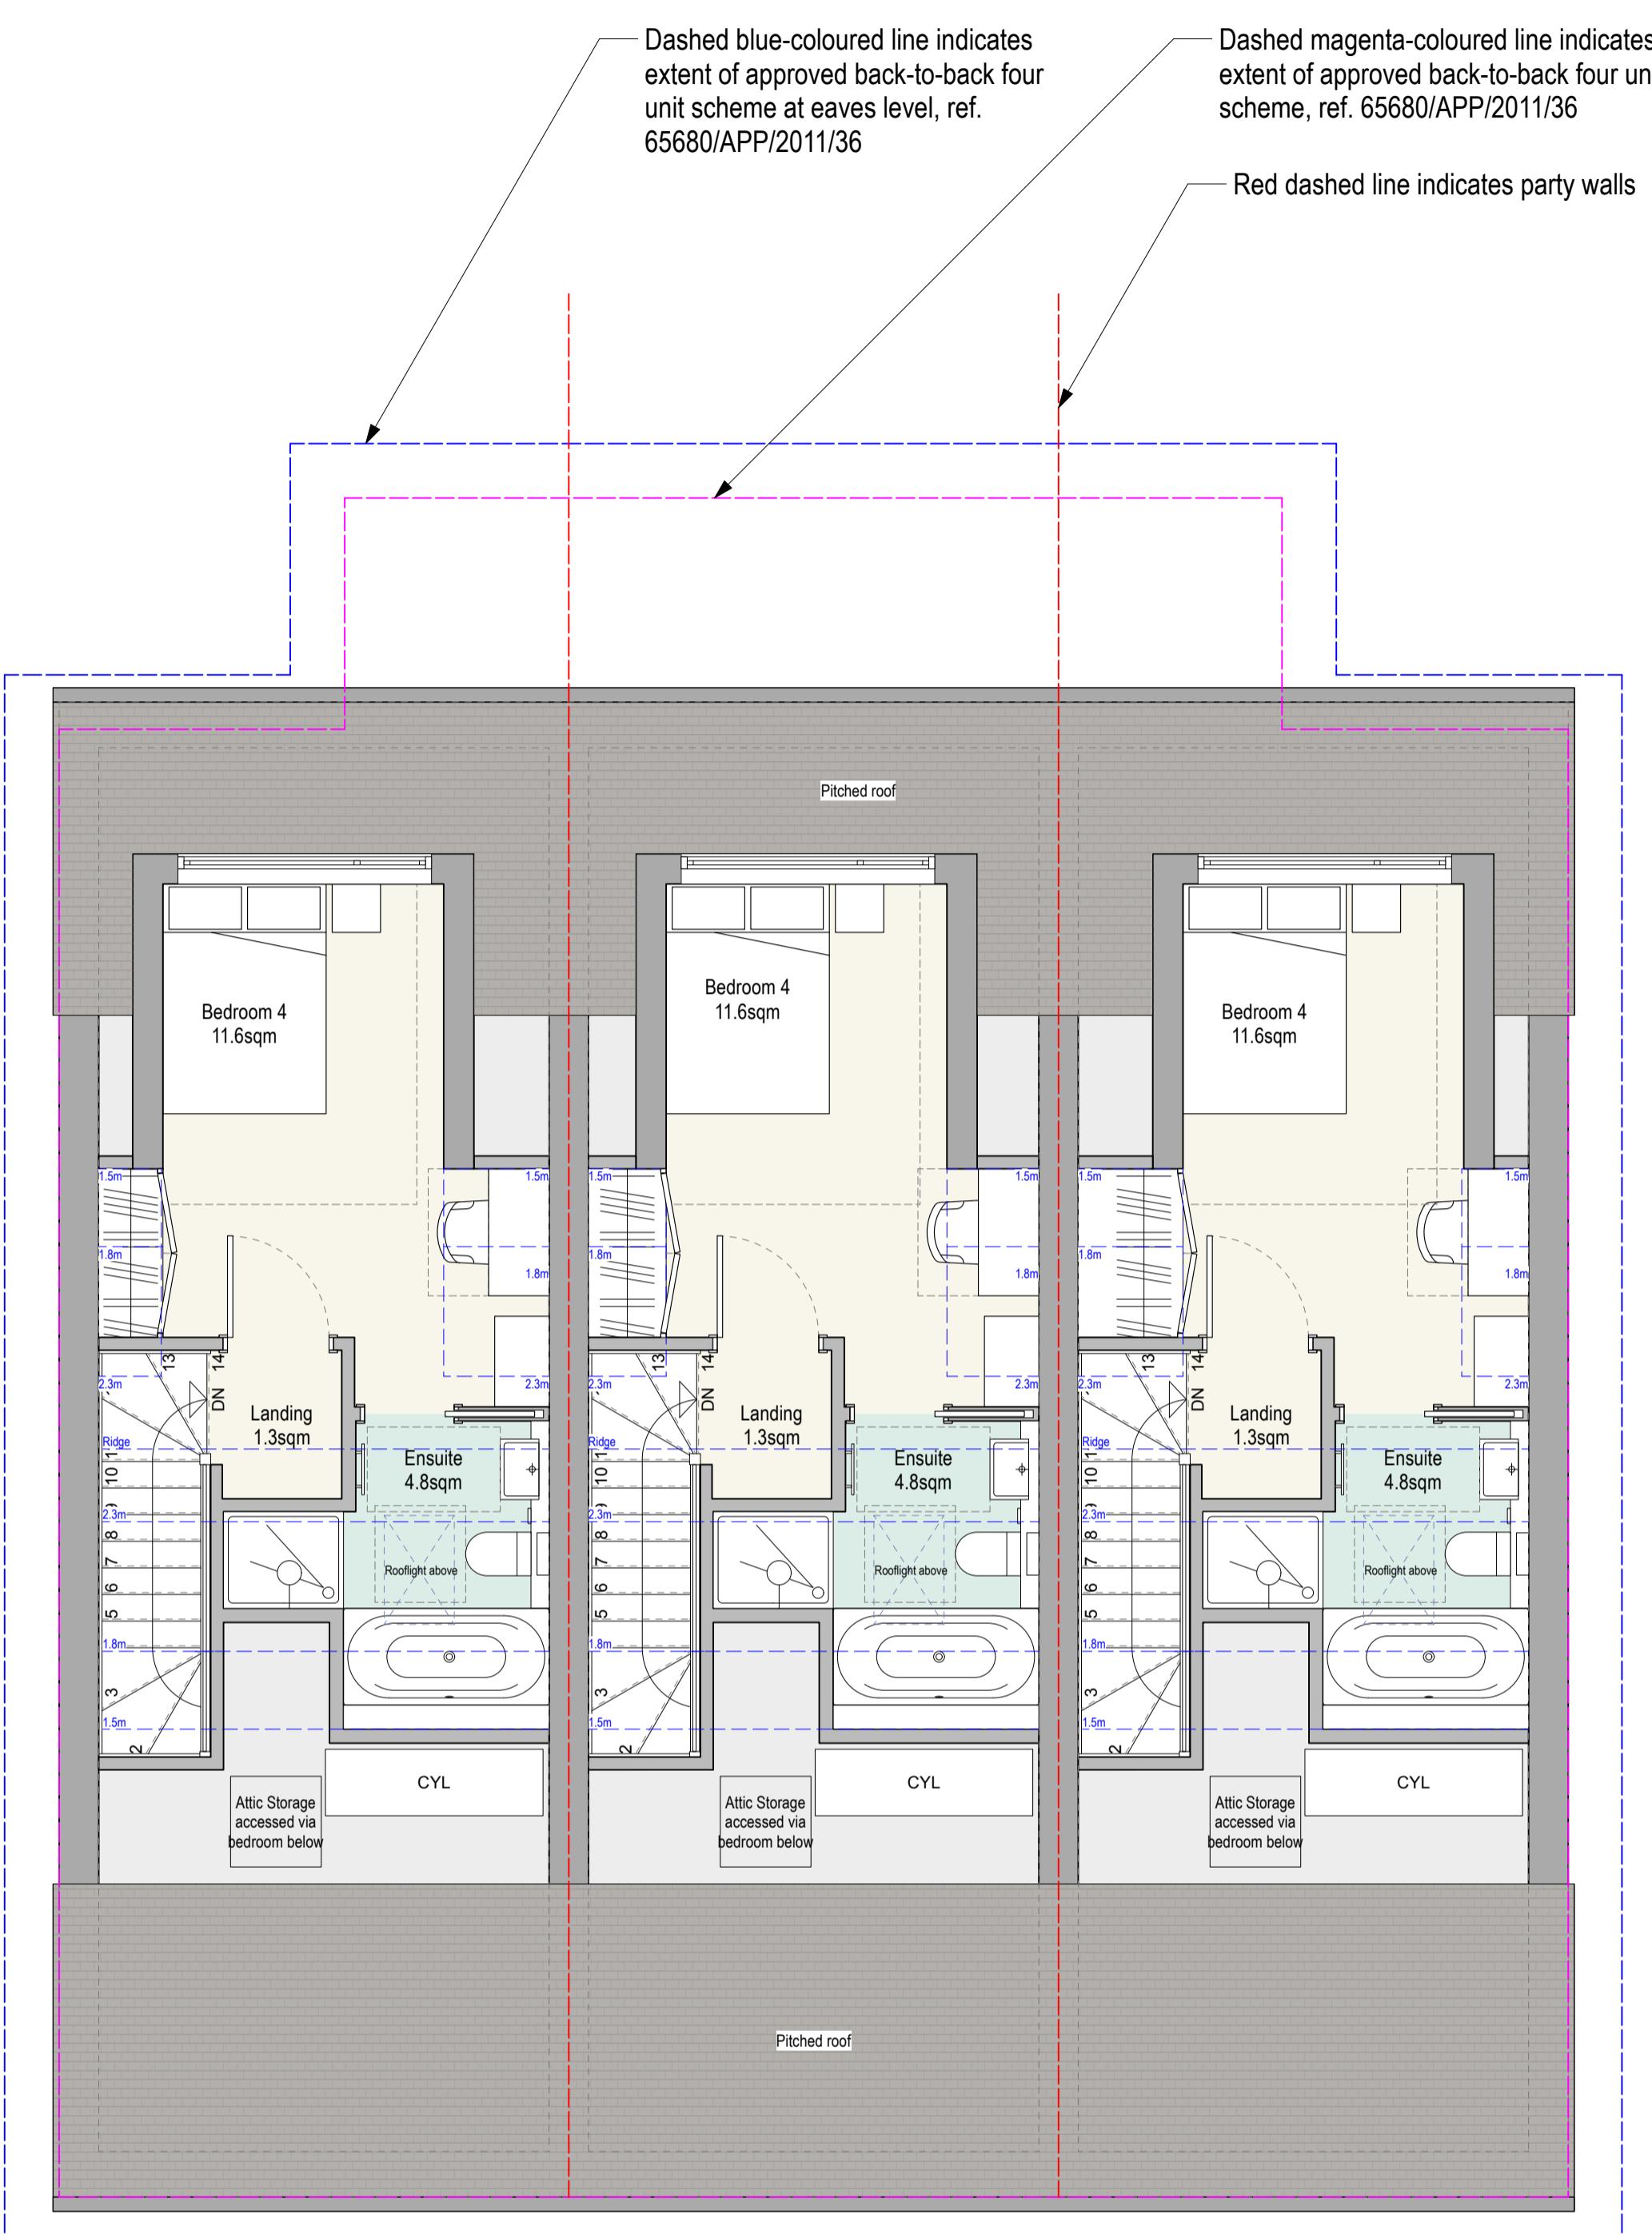


Drawing key:
Boundary line
Extent of approved 4 back-to-back houses
Extent of approved 4 back-to-back houses at eaves level

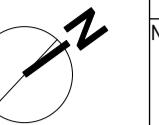

KPR  
Architects

KPR Architects  
Bedford Heights  
Brickhill Drive  
Bedford MK41 7PH  
info@kprarchitects.com  
www.kprarchitects.com

Client  
Berekdar Developments Limited  
Project  
37 Edward's Avenue  
Ruislip HA4 6UP

Drawing Title  
Proposed Plan 02

Status	Drawn	Checked
Information	MW	PR
Scale	Date	
1:50@A1 / 1:100@A3	12/06/2023	
Drawing No. & Revision 1158_GA02_P2	Page No.	4