



03
dE01

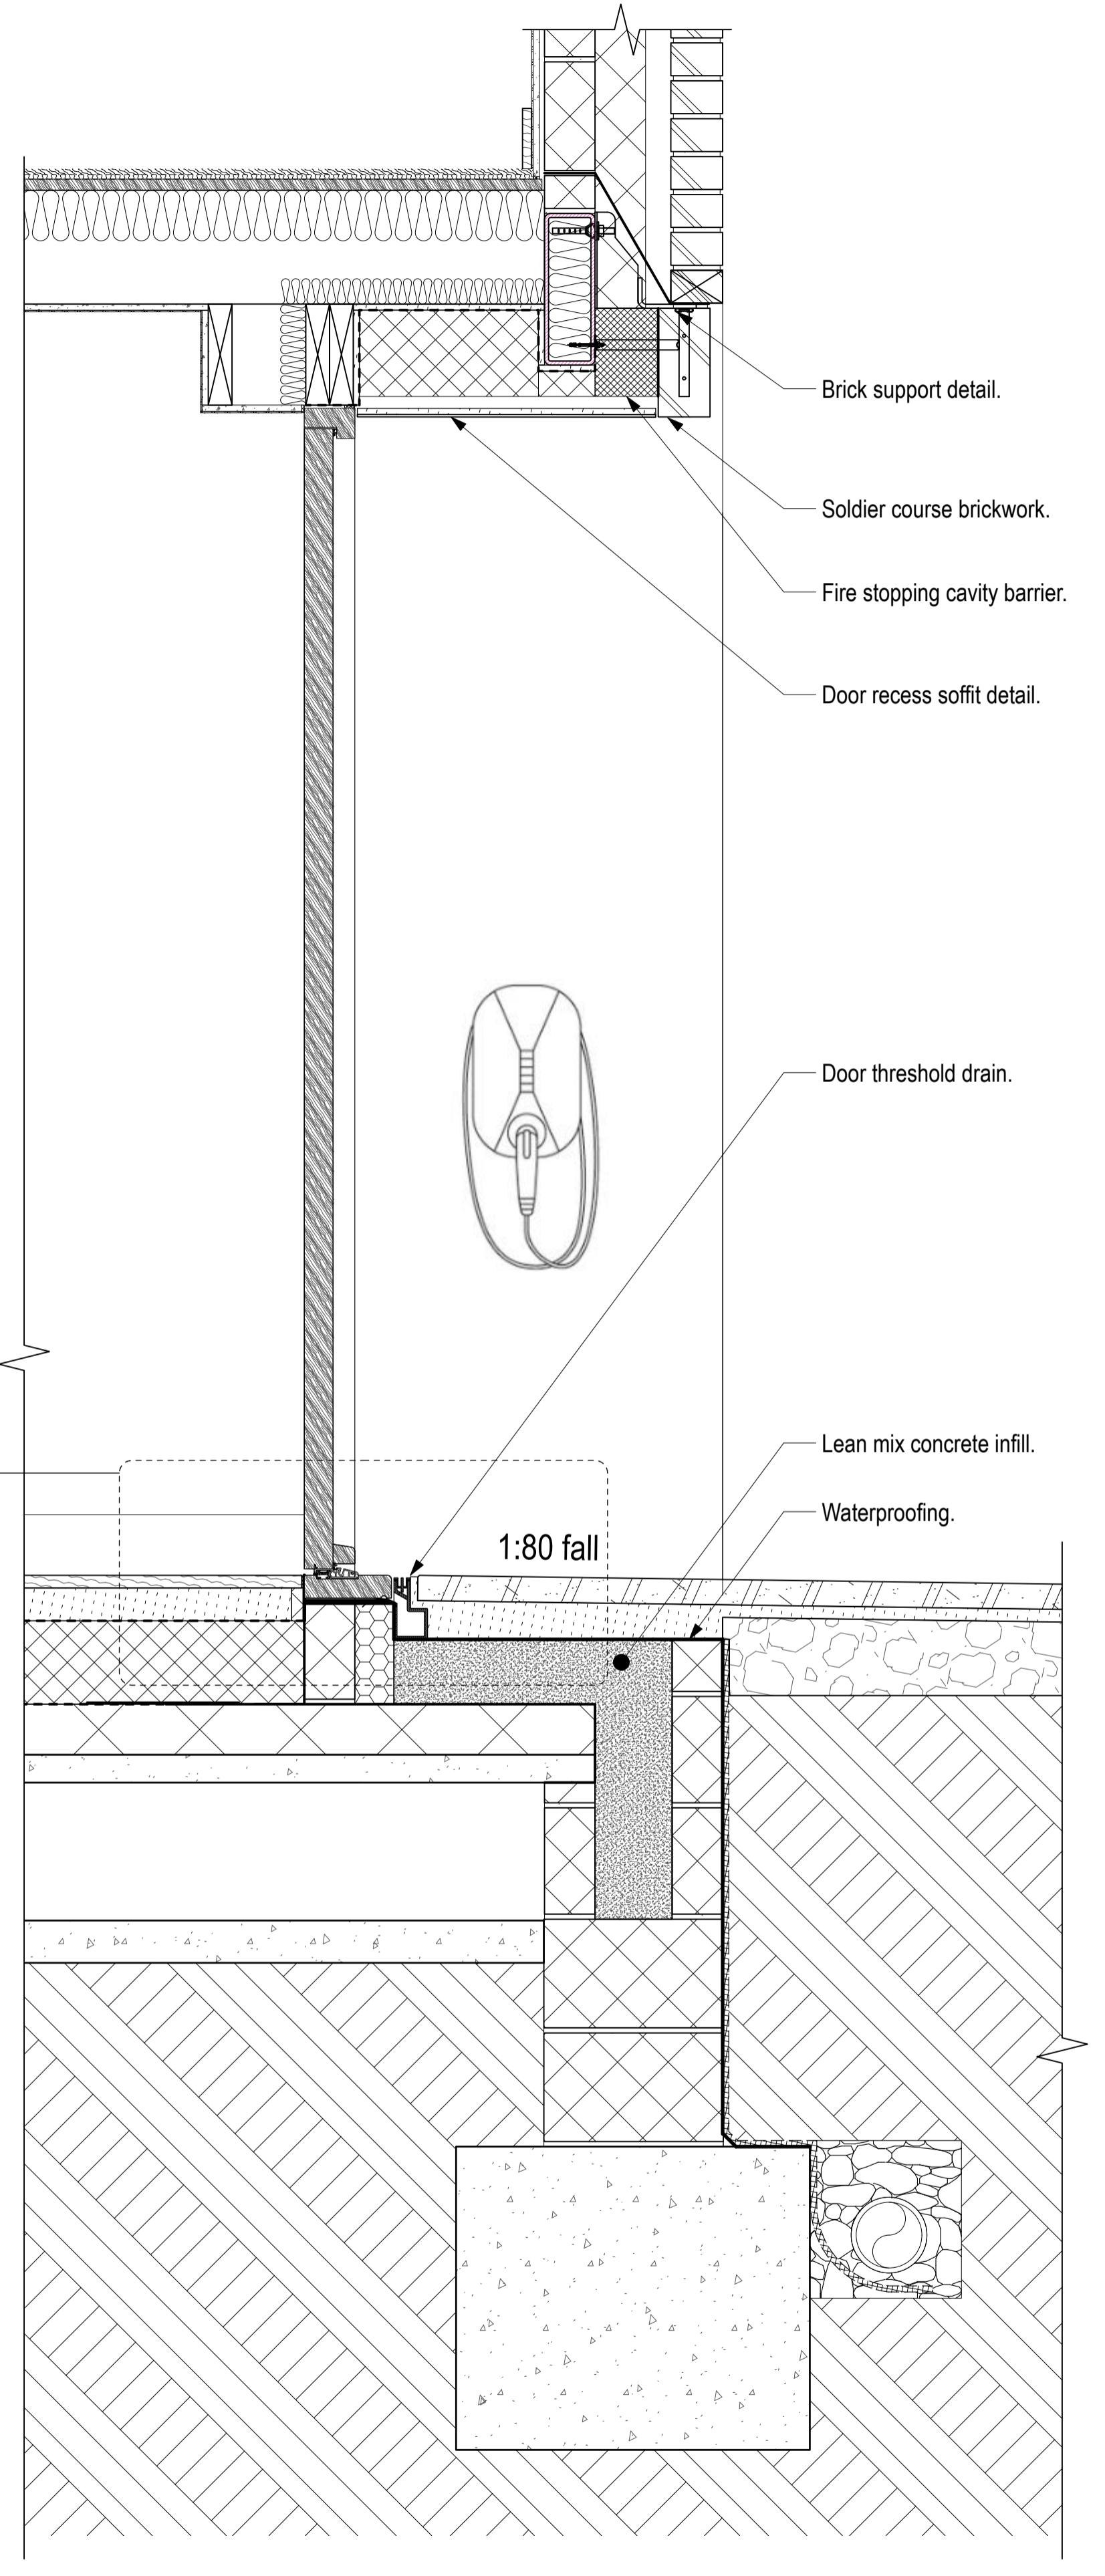

P1 26/11/2025 Planning condition discharge

Revisions

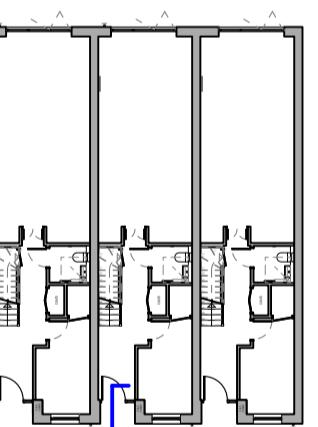

KPR
Architects

KPR Architects
Bedford Heights
Brickhill Drive
Bedford MK41 7PH

info@prarchitects.com
www.prarchitects.com

Client
Berkdar Developments Limited

Project
37 Edward's Avenue
Ruislip HA4 6UP

Drawing Title
Proposed Entrance Door Details

Status	Drawn	Checked
Planning	MW	PR
Scale		
SEE DRAWING @A1 / @A3	Date	24/11/2025
Drawing No. & Revision	Page No.	
1158_dE01_P1	13	