
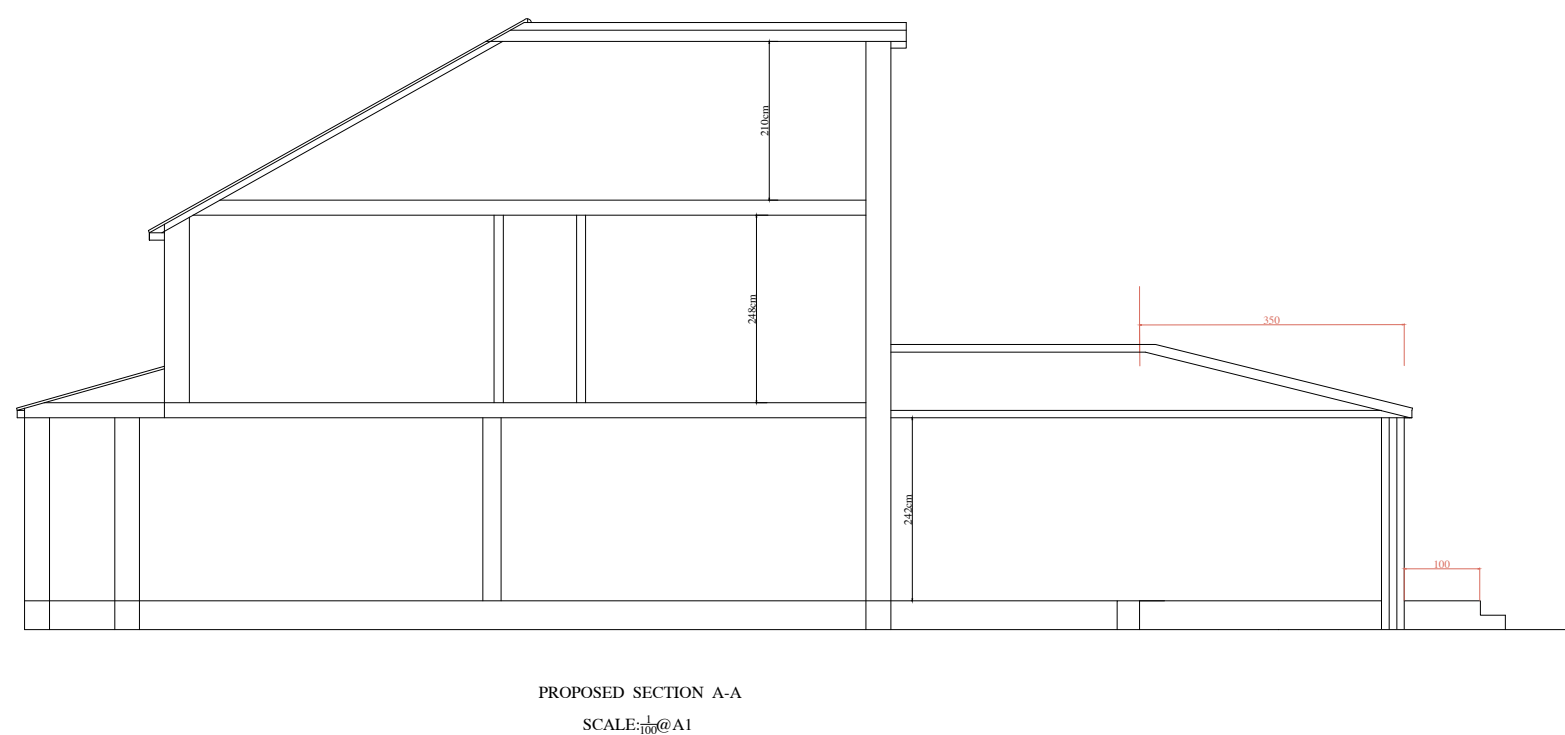
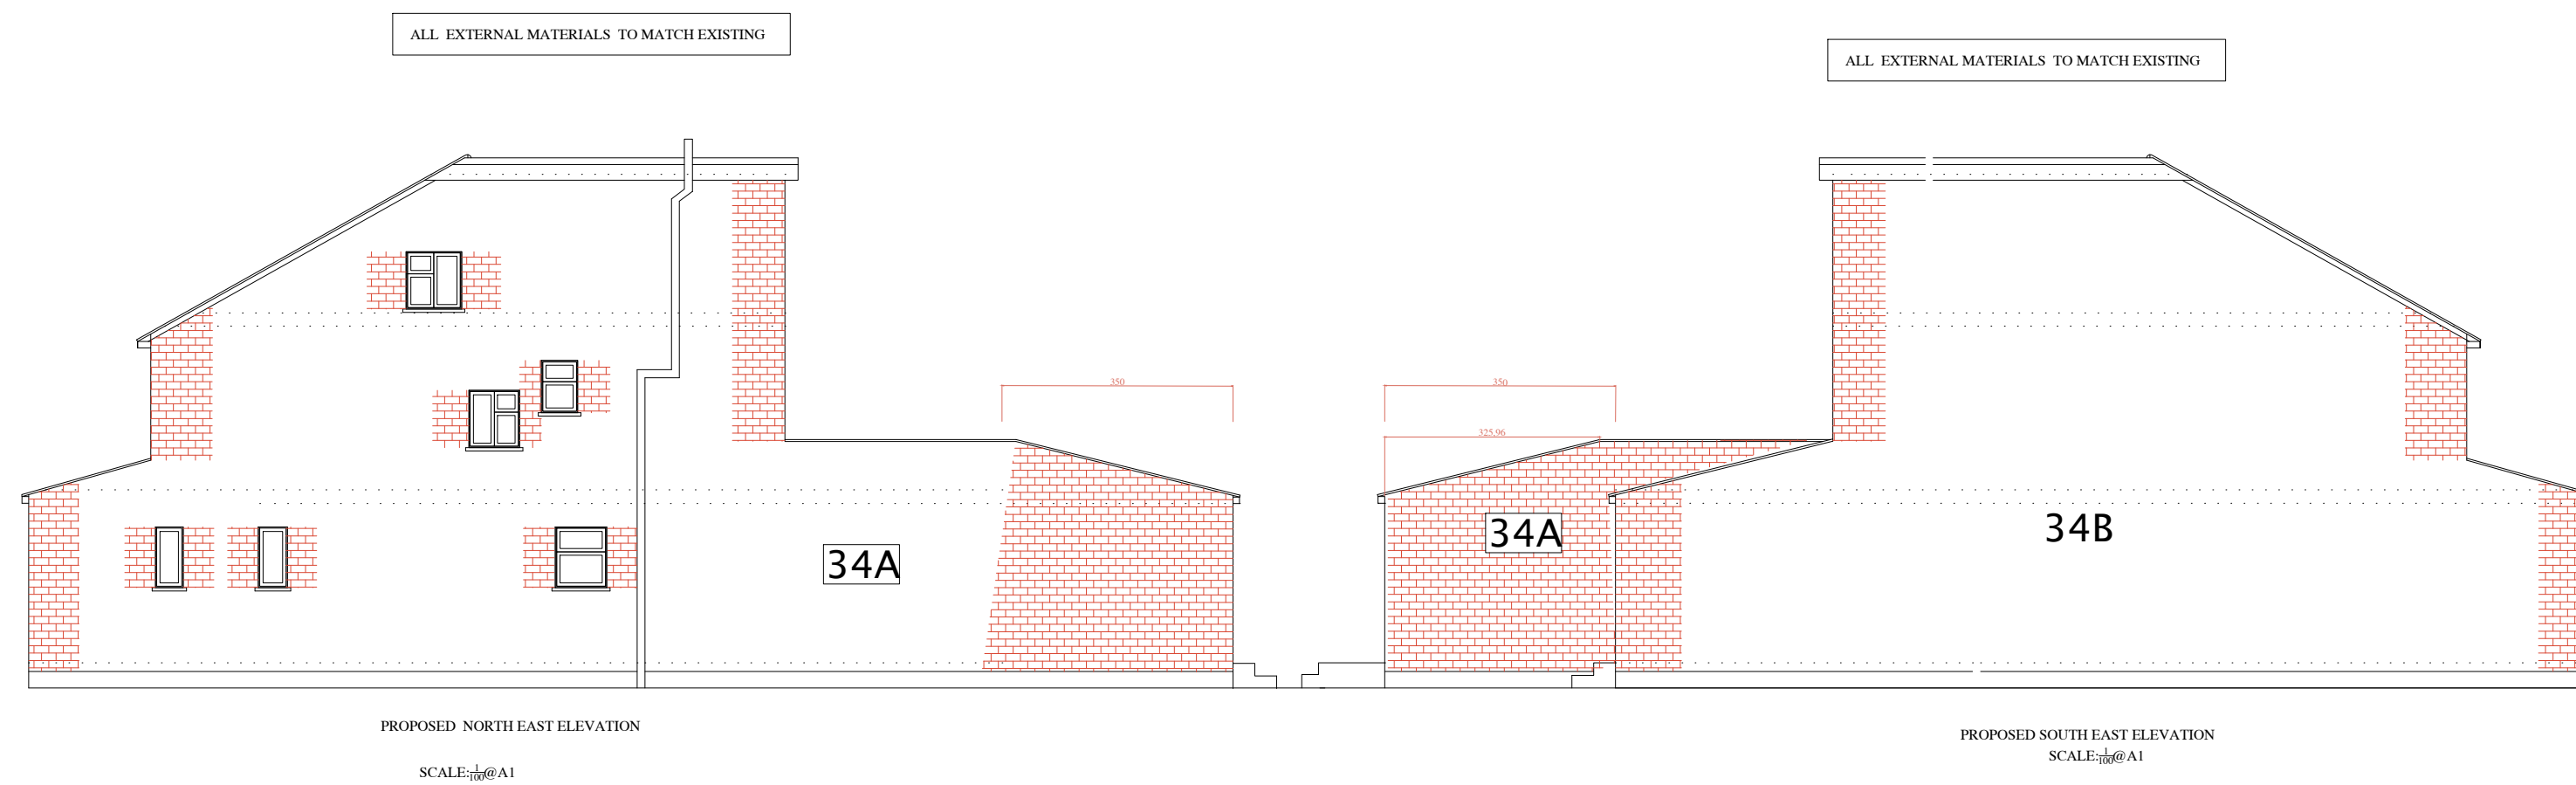
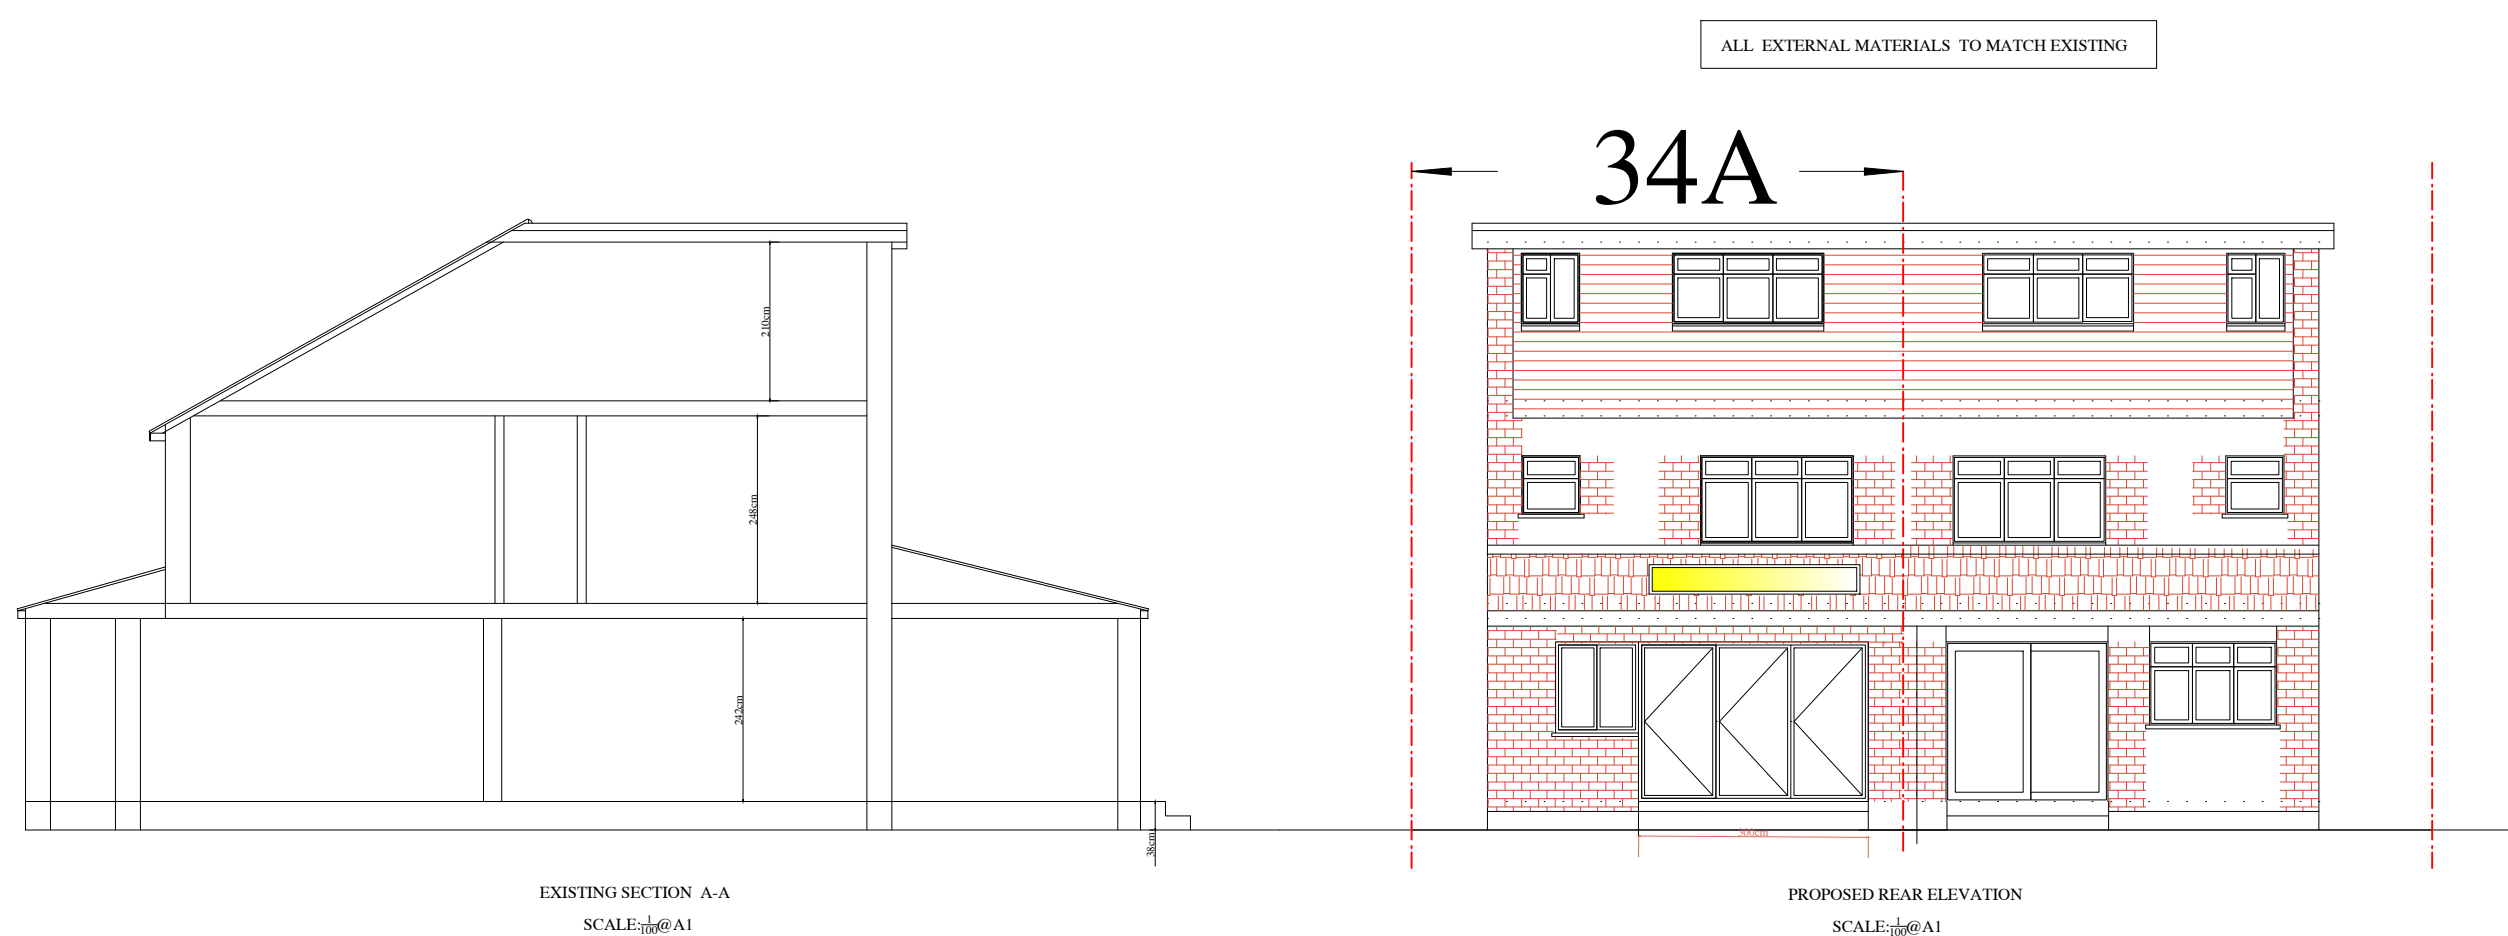


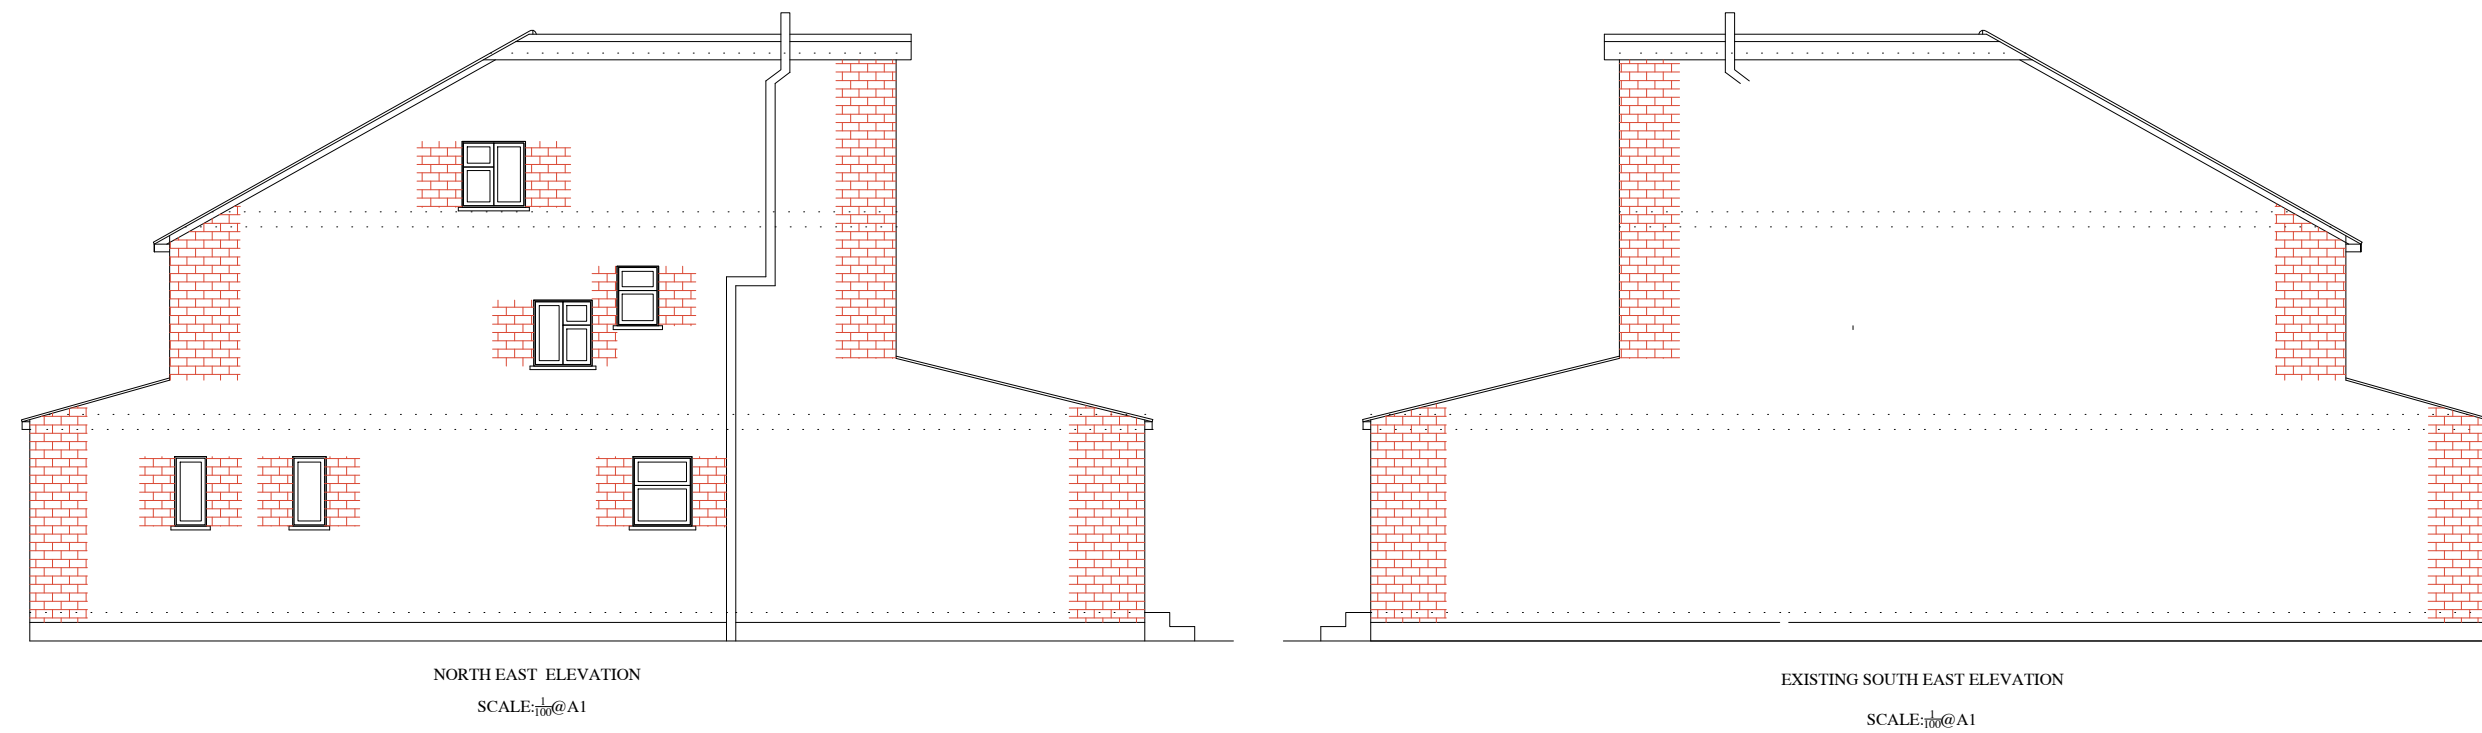

EXISTING FRONT PICTURE

EXISTING REAR PICTURE

PLANNING USE ONLY. STRUCTURAL SURVEY IS STILL REQUIRED

© NIE ASSOCIATES LTD


no	revision	date	control

project	34A DELAMERE RD HAYES UB4 0NL
---------	-------------------------------------

drawing title	EXISTING AND PROPOSED SECTION AND ELEVATIONS
---------------	--

scale	1/100@A1
date	21/11/2025
drw.no	JASPAL-34A-PL04

ALL UNITS ARE IN
CENTIMETERS

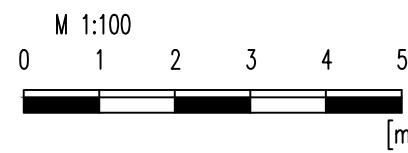

NIE Associates		
Nathan Eak Bsc.C.Eng	Address: 20 WENLOCK ROAD London N17 7GU	Tel: 07791965601