



NOTE:
EXISTING TX TO BE RELOCATED TO NEW MK5 LAC ONCE INSTALLED.
EXISTING SINGLE PHASE 100A TO BE UPGRADED TO THREE PHASE
100A SUPPLY WITHIN MK5 CABINET

Antenna Aperture ID	Proposed 4G/5G Bearing	Operator: Shared/ EE/H3G
A1	30°	EE
A2	30°	H3G
A3	30°	EE/H3G
A4	30°	EE/H3G
B1	150°	EE
B2	150°	H3G
B3	150°	EE/H3G
B4	150°	EE/H3G

NOTES:
1. ALL DIMENSIONS IN MM UNLESS OTHERWISE NOTED.

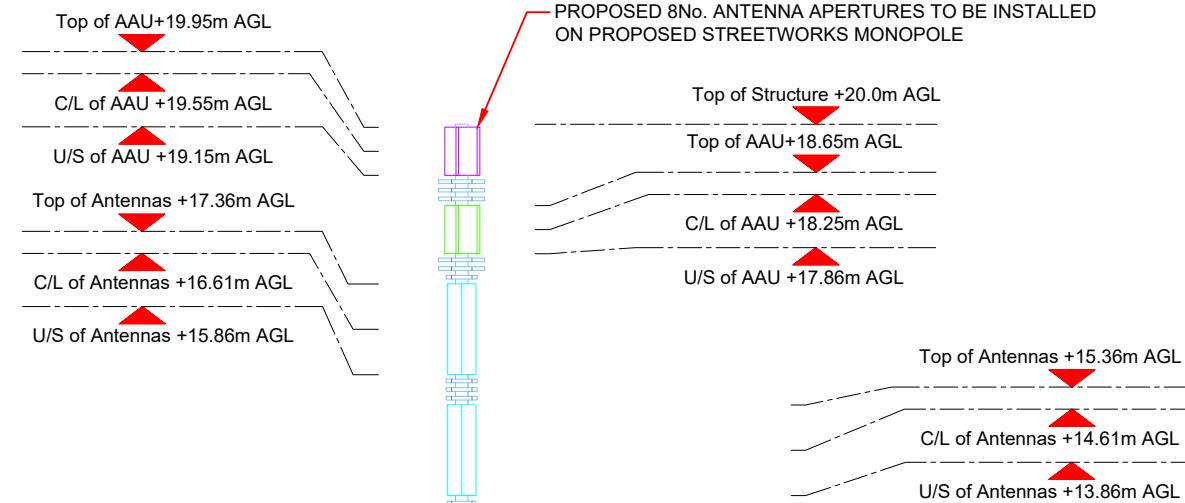

PROPOSED 20m HIGH STREETWORKS MONPOLE,
TO BE INSTALLED APPROXIMATELY 98.1m FROM THE
EXISTING LOCATION AT NGR E: 508063 N: 188537

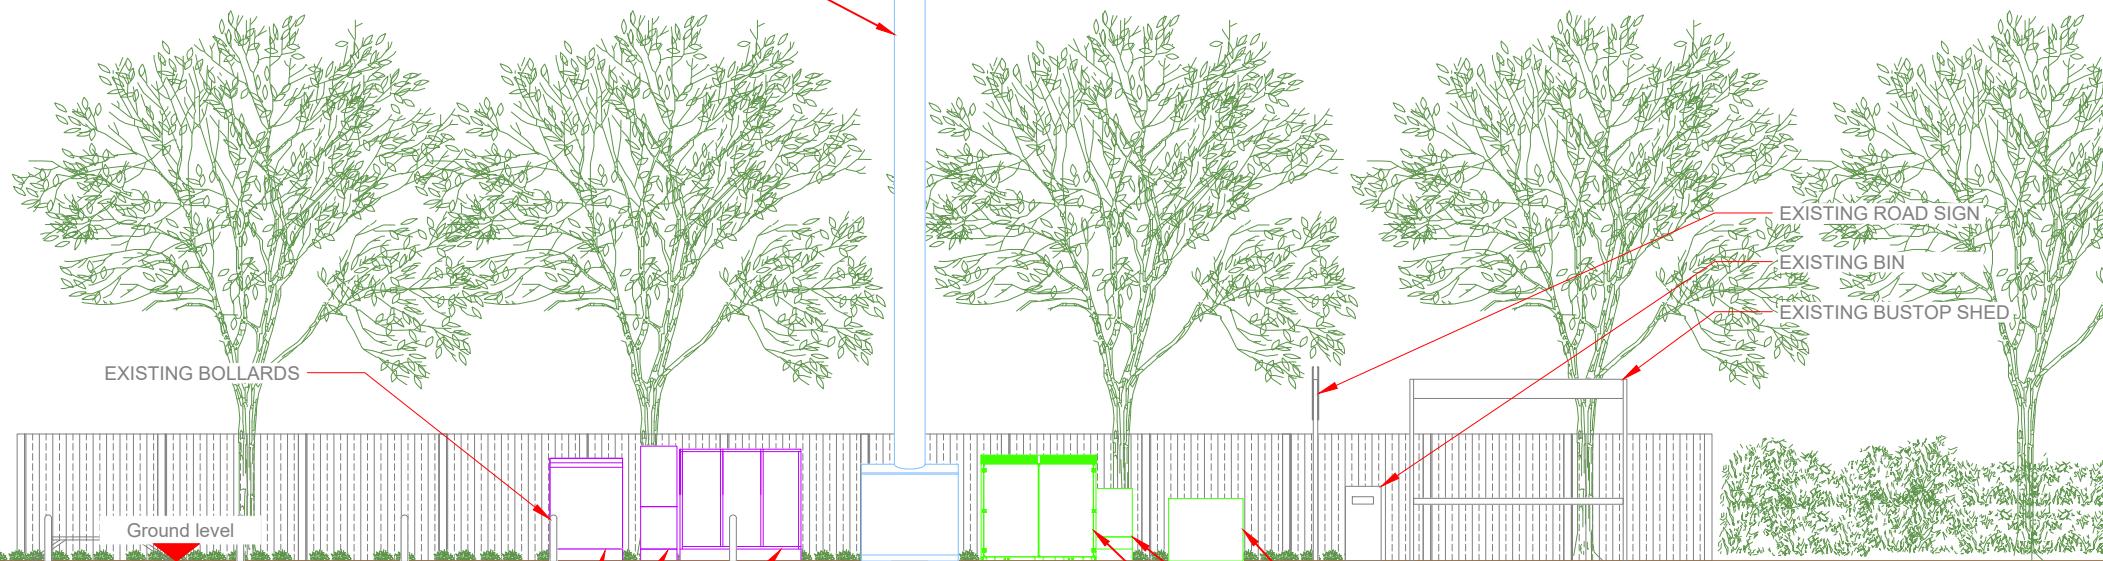

PROPOSED 1No. MK5 LINK AC CABINET TO BE
INSTALLED ON PROPOSED ROOT FOUNDATION
PROPOSED 1No. HUAWEI CABINET TO BE
INSTALLED ON PROPOSED ROOT FOUNDATION
PROPOSED 1No. WILTSHIRE CABINET TO BE
INSTALLED ON PROPOSED ROOT FOUNDATION

PROPOSED 1No. POGONA CABINET TO BE
INSTALLED ON PROPOSED ROOT FOUNDATION
PROPOSED 1No. APM5930 CABINET TO BE
INSTALLED ON PROPOSED ROOT FOUNDATION
PROPOSED 1No. BOWLER CABINET TO BE
INSTALLED ON PROPOSED ROOT FOUNDATION

PROPOSED MAX CONFIGURATION ELEVATION

0 1:125 2.5m 5

SITE CAPACITY & LEAD OPERATOR		
A	B	LEAD
HS2	HS2	EE

Master: M001 MBNL Project: T&A Purpose of Issue: Planning Issue: A
Date: 12/06/2020 Revision / Upgrade Description: First Issue
Drawn: S.Prabhakaran Checked: T.Clifford Approved: M.Venner
ACQ

Hutchison 3G UK Limited
Star House, 20 Greenhill Road
Maidenhead, SL6 1EH
Tel: 01628 785 000
Fax: 01628 785 001
H3G Base Station Information Line:
0845 8043000 Available 8am-8pm Monday to Friday
Hutfield Business Park
Hutfield
Hertfordshire
AL10 9BW
Tel: 01707 315000
Fax: 01707 319001

MBNL Mobile Broadband Network Limited
Sixth Floor, Thames Tower, Station Road, Reading, RG1 1LX

BEACONCOMMS
UNIT E3 PITTS CLEAVE INDUSTRIAL ESTATE, TAVISTOCK, DEVON, PL19 0PW
sales@beaconcomms.co.uk Tel: +44 (0)1822 610610

Site Name: **FINE BUSH**

Site ID: **732713**

Address: **FINE BUSH BREAKSPEAR ROAD
RUISLIP COMMON RUISLIP
LONDON: HILLINGDON
HA4 7SS**

Title: **266 MAX CONFIGURATION ELEVATION -
SHEET 2**

Project: **T & A**

Purpose of Issue: **GENERAL ARRANGEMENT**

EE Cell ID: **70272** MBNL Cell ID: **HGN026** 3UK Cell ID: **HA0075**

Master Drawing No: **732713_HGN026_70272_HA0075_M001** Issue: **B**