



01 - FRONT VIEW




02 - REAR VIEW



03 - REAR VIEW




04 - OS MAP

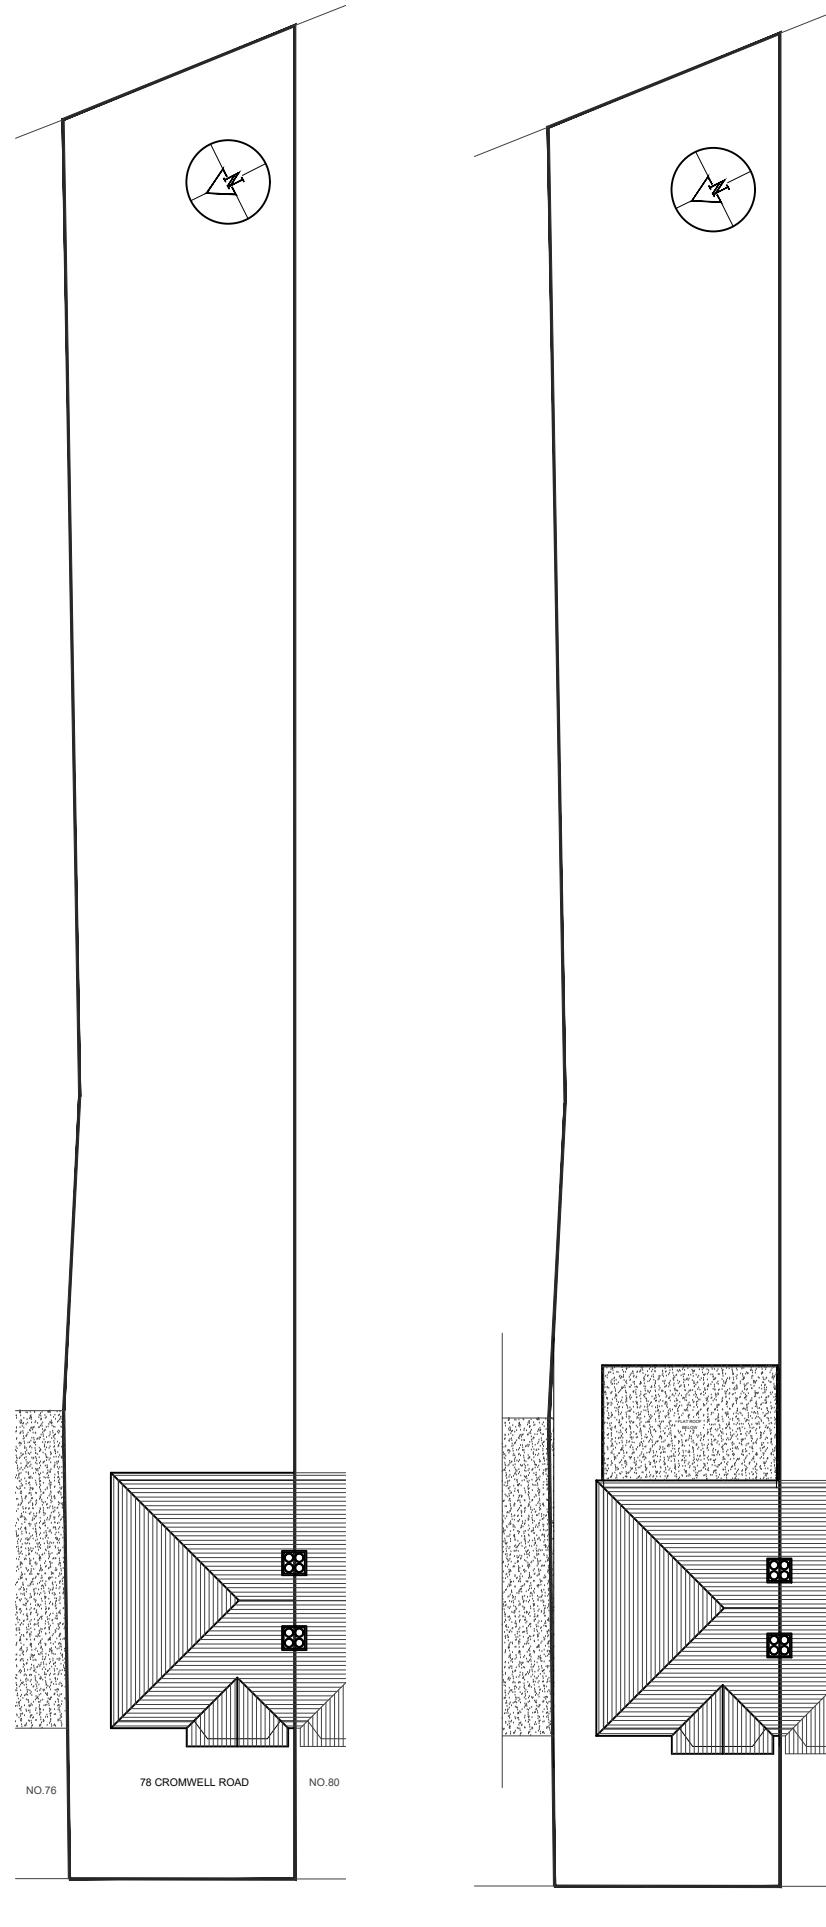

05 - EXISTING BLOCK PLAN

SCALE 1:250

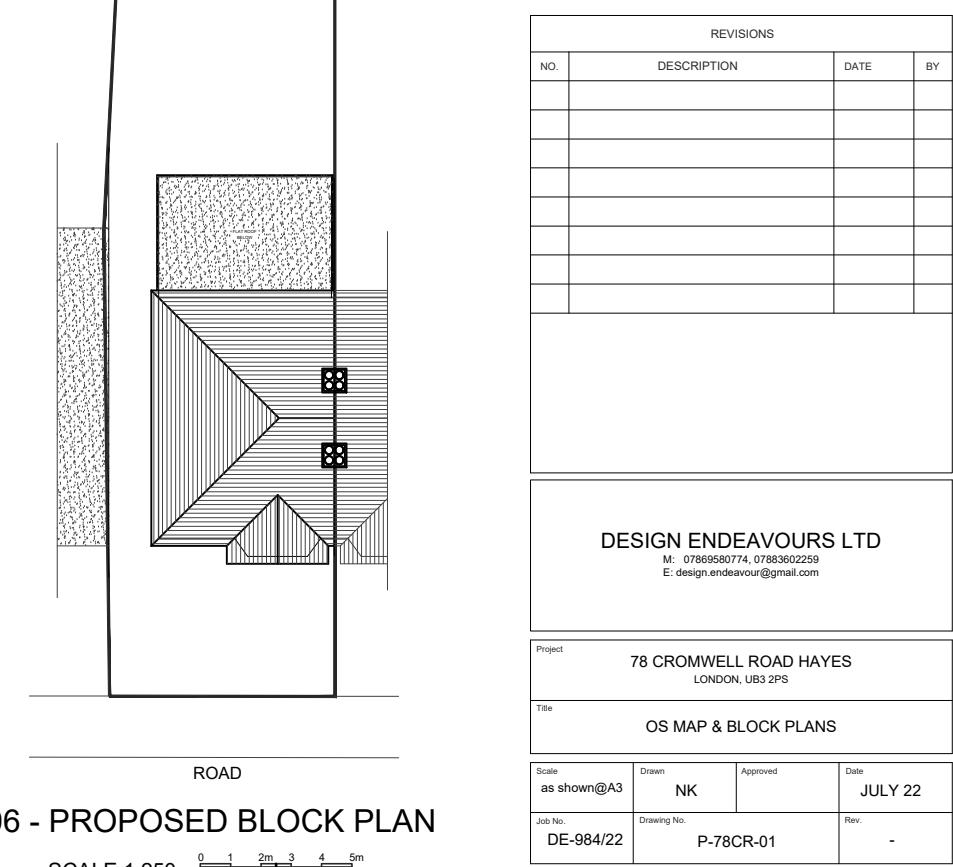

06 - PROPOSED BLOCK PLAN

SCALE 1:250