

01 - FRONT VIEW




02 - REAR VIEW





03 - REAR VIEW




04 - OS MAP

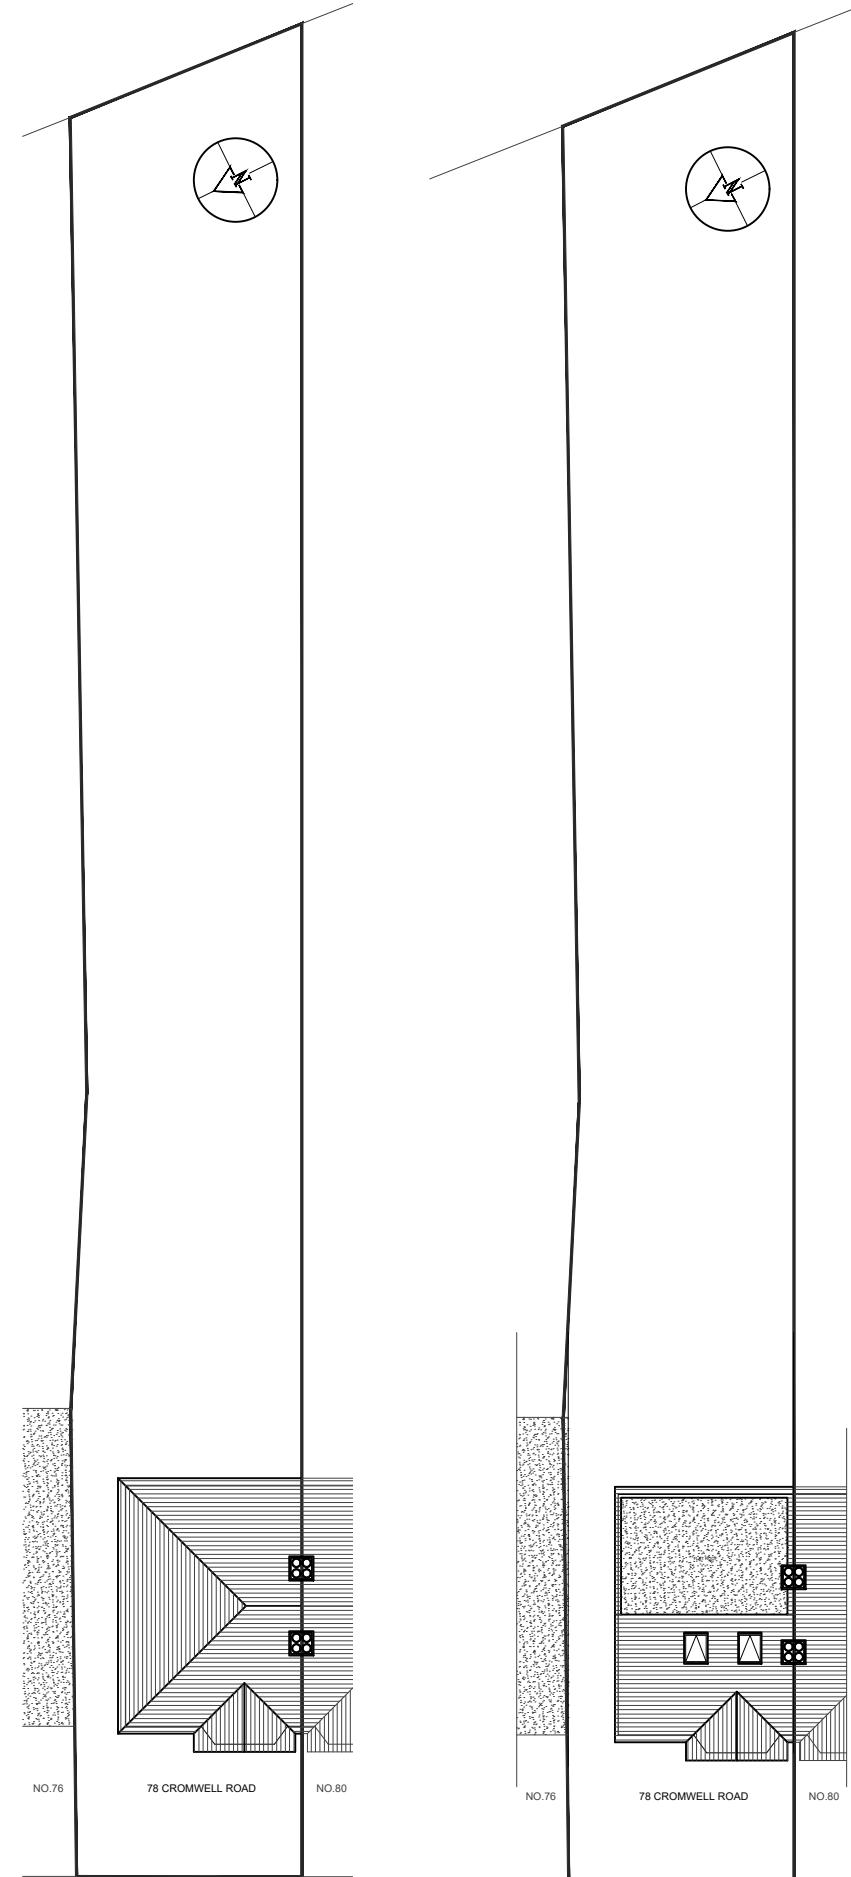

05 - EXISTING BLOCK PLAN

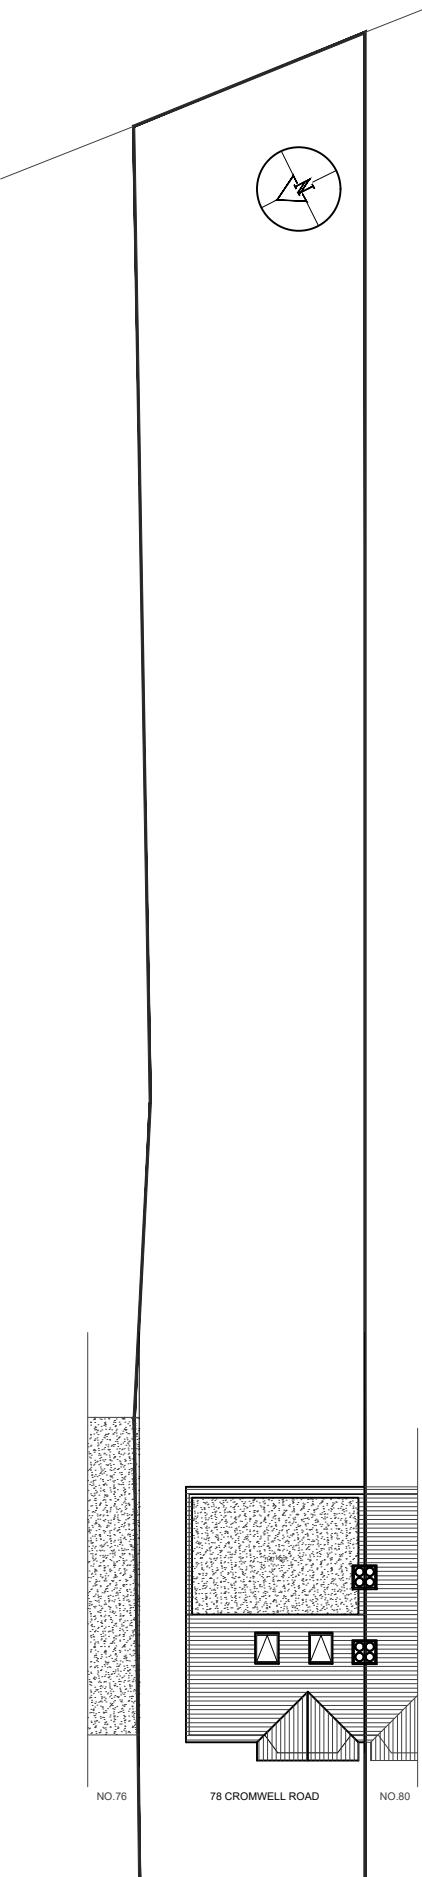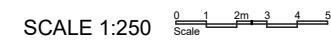

06 - PROPOSED BLOCK PLAN

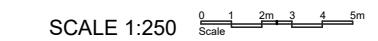

LAWFULNESS CERTIFICATE

DESIGN ENDEAVOURS LTD
M: 07869580774, 07883602259

78 CROMWELL ROAD HAYES
LONDON, UB3 2PS

OS MAP & BLOCK PLANS

OS MAP & BLOCK PLANS			
Scale as shown@A3	Drawn NK	Approved	Date JULY 22
Job No. DE-984/22	Drawing No. PD-78CR-01	Rev.	-