


EXISTING BLOCK PLAN

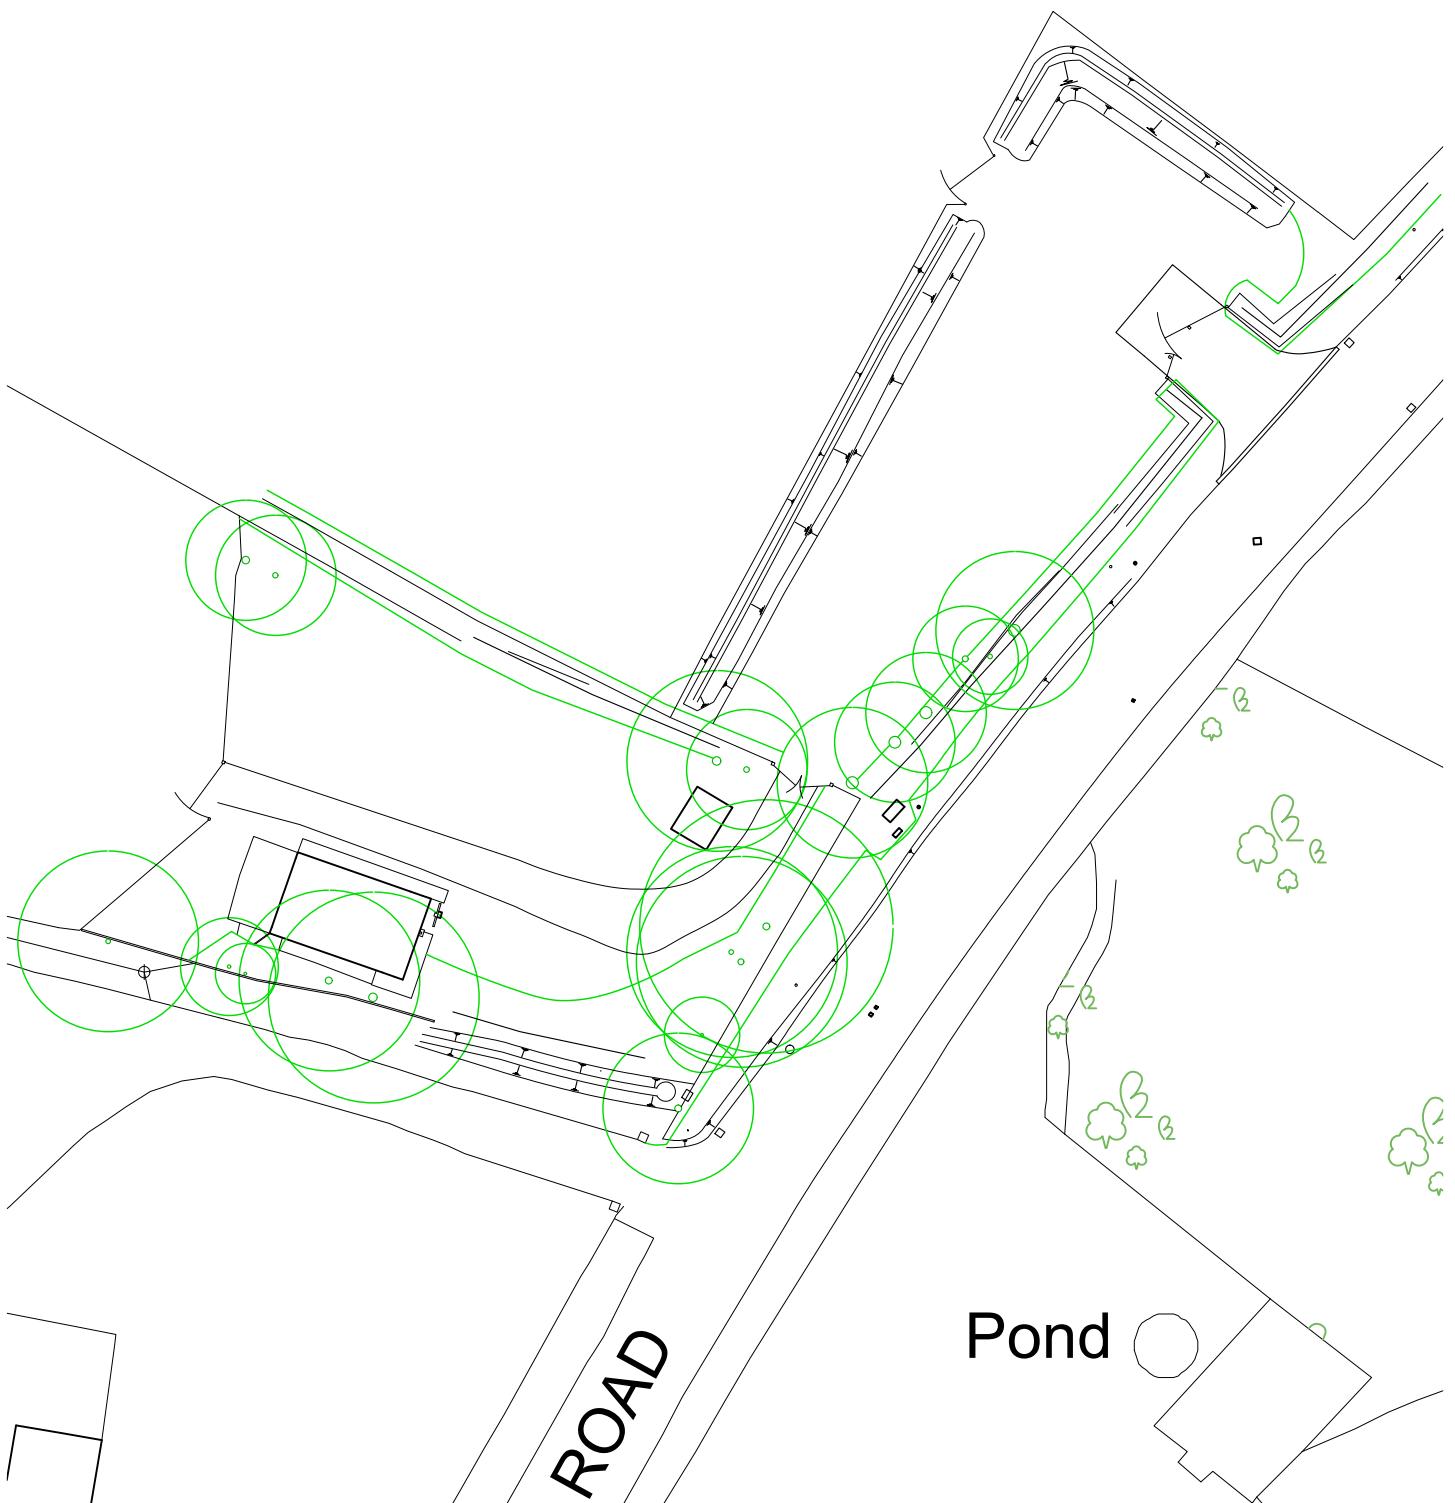

Rev. | Date | Details


Project:
Whitehouse Building
Northwood Road
Harefield

Content:
PLANNING
Proposed & Existing
Block Plan

North: Drawn By: SAR Date: 27.06.22
Scale: 1:500@A3 Rev: A

Notes:
Figured dimensions to be used in preference to scaled.
The Contractor is to check all site dimensions and setting-out and obtain the Architect's instructions in respect of any discrepancy revealed before work is put in hand.
Description or illustration of proprietary systems or products is not to be taken as licence in respect of patents or copyright involved or royalties due.
All rights in drawing and design are reserved to the Architect.
Copyright: not to be reproduced without the Architect's permission.
Subject to survey


PROPOSED BLOCK PLAN

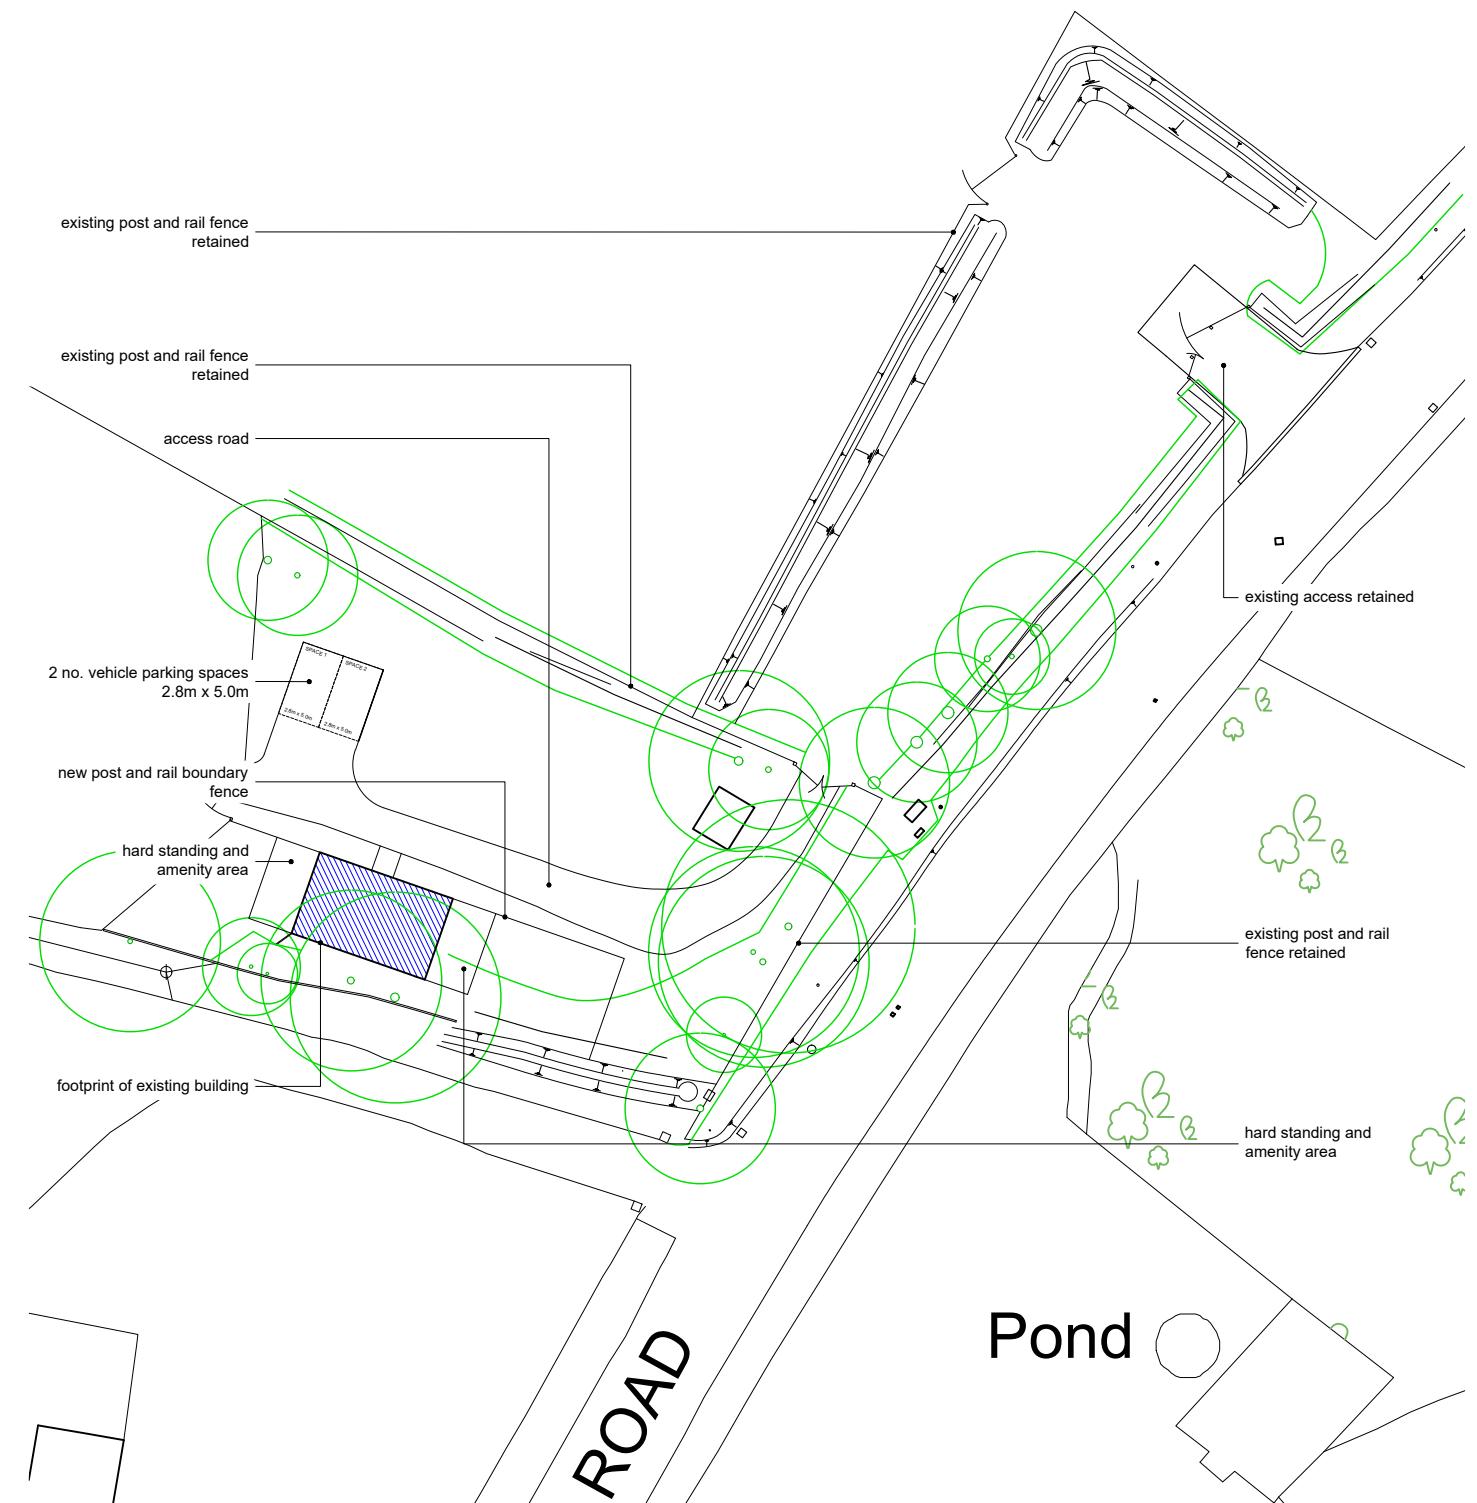

arcline architecture

info@arclinearchitecture.co.uk | www.arclinearchitecture.co.uk | 07738 398637

0 5M 10M 20M
1:500

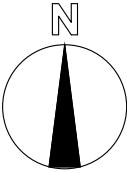

WH/H/22/PL/L01A