



PLANNING

LOCATION PLAN

SITE AREA: 3088M²

TOTAL OWNERSHIP: 6546M²

0 12.5M 25M 50M
1:1250

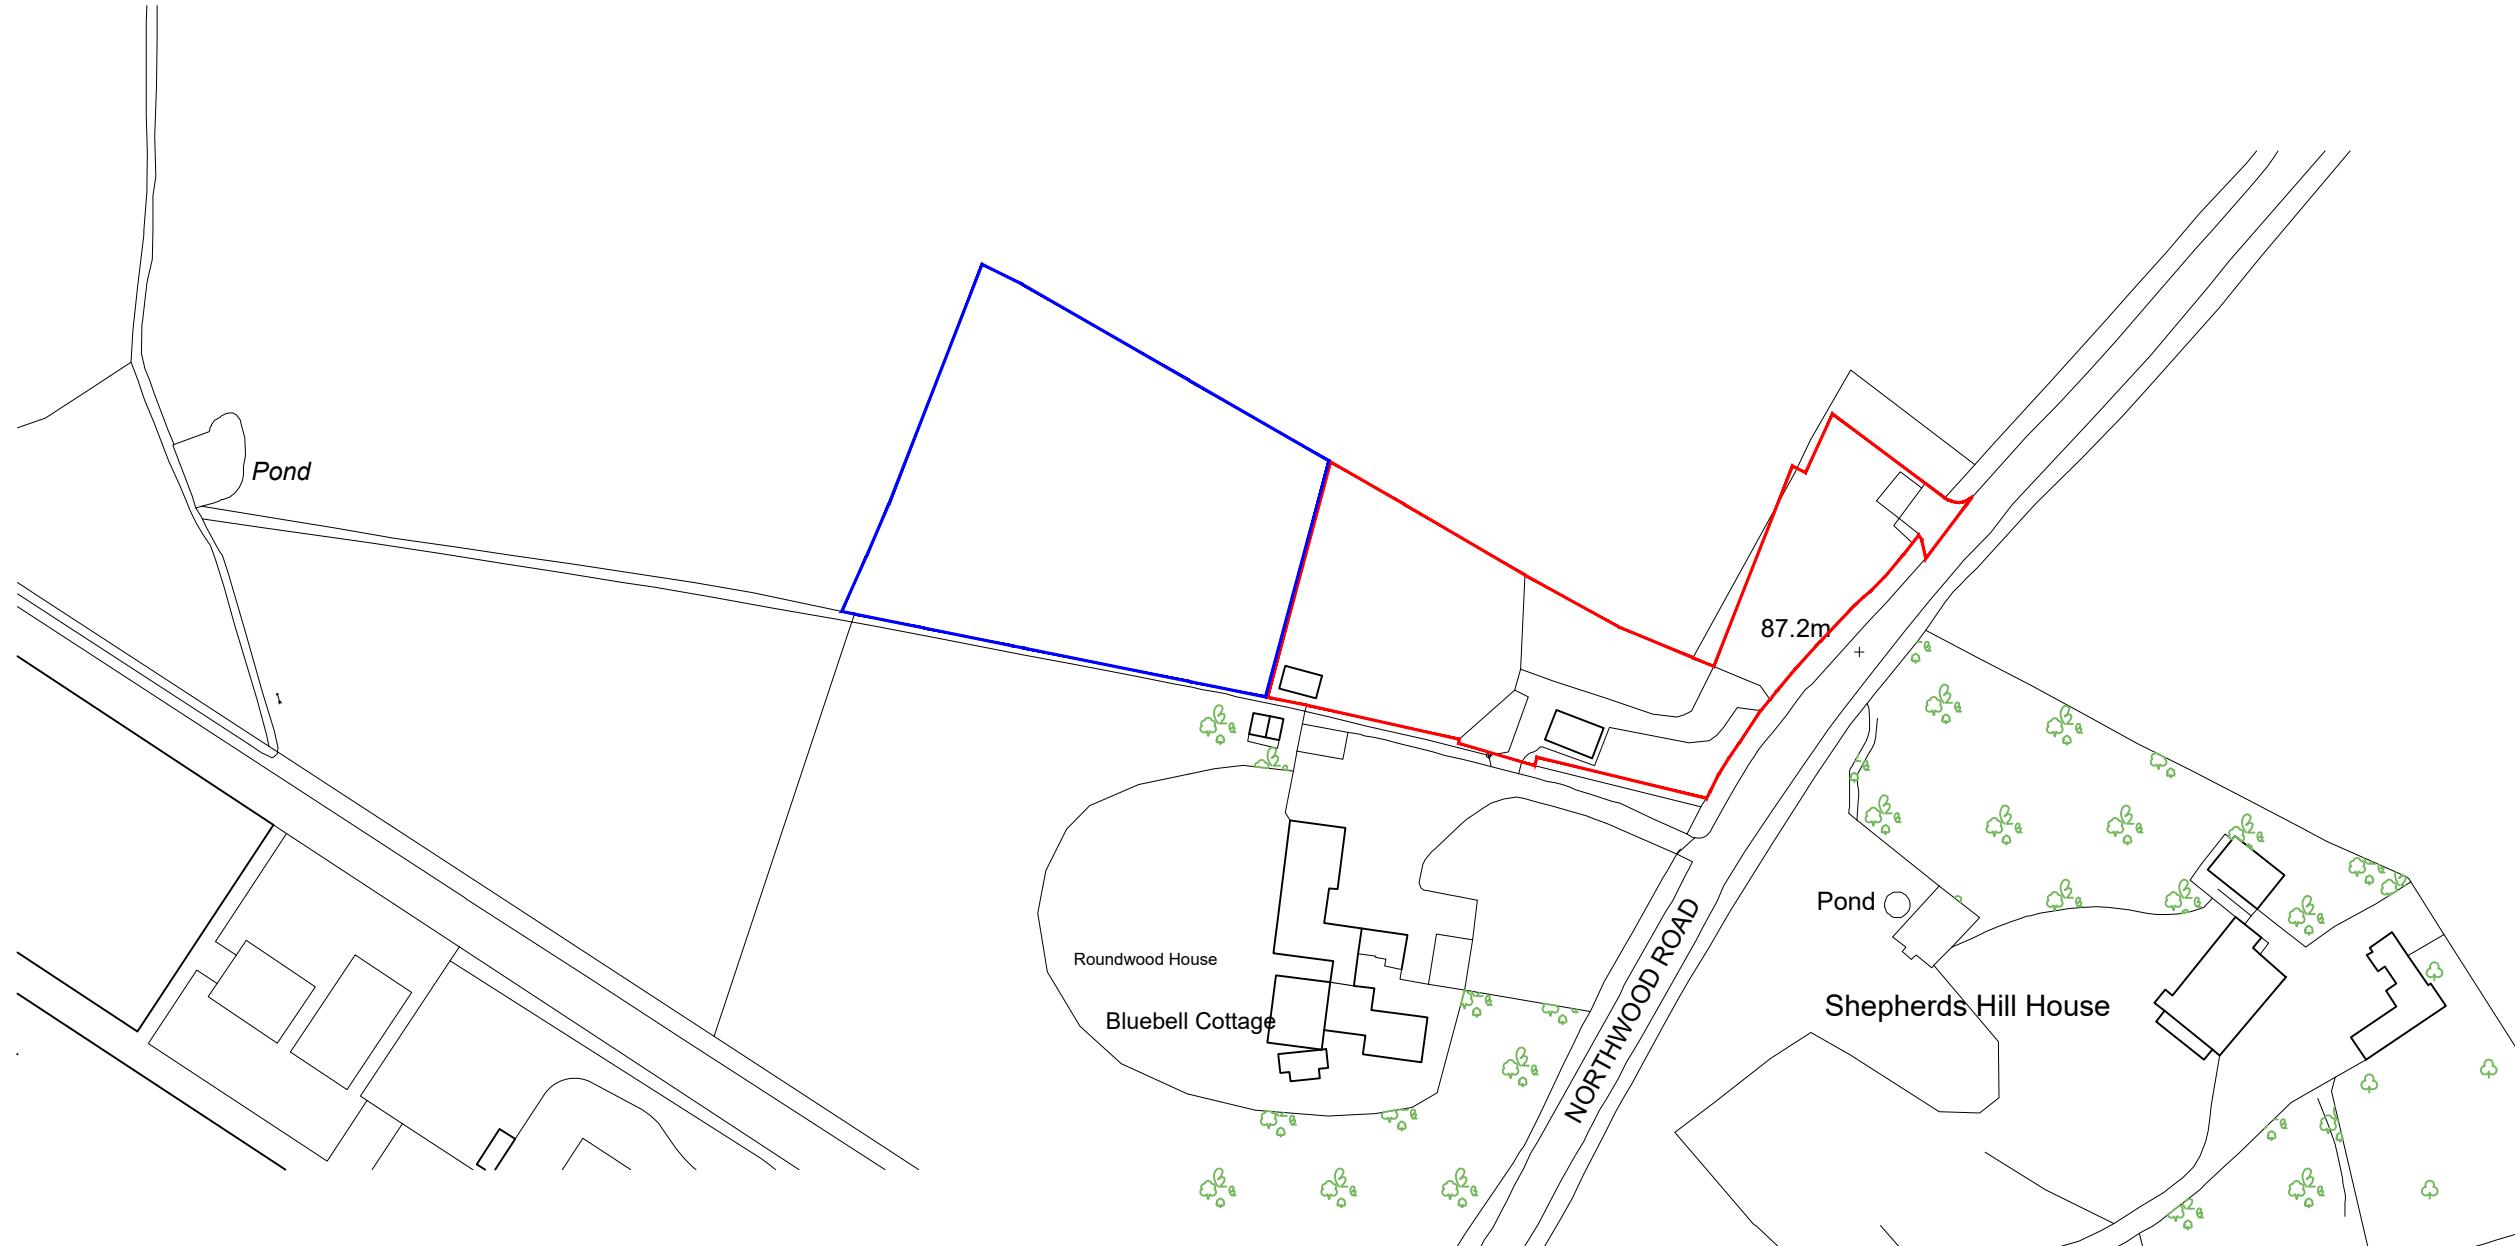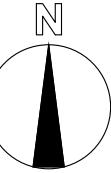

Rev. | Date | Details

Project:
Whitehouse Building
Northwood Road
Harefield

Content:
P L A N N I N G
Location Plan

North:
Drawn By: SAR Date: 25.02.25
Scale: 1:1250@A3 Rev: -

Notes:
Figured dimensions to be used in preference to scaled.
The Contractor is to check all site dimensions and setting-out and obtain the Architect's instructions in respect of any discrepancy revealed before work is put in hand.
Description or illustration of proprietary systems or products is not to be taken as licence in respect of patents or copyright involved or royalties due.
All rights in drawing and design are reserved to the Architect.
Copyright: not to be reproduced without the Architect's permission.
Subject to survey

arc line architecture
info@arclinearchitecture.co.uk | www.arclinearchitecture.co.uk | 07738 398637

WH/H/25/2/PL/LP01