


01 EXISTING BLOCK PLAN
1:200 @ A3

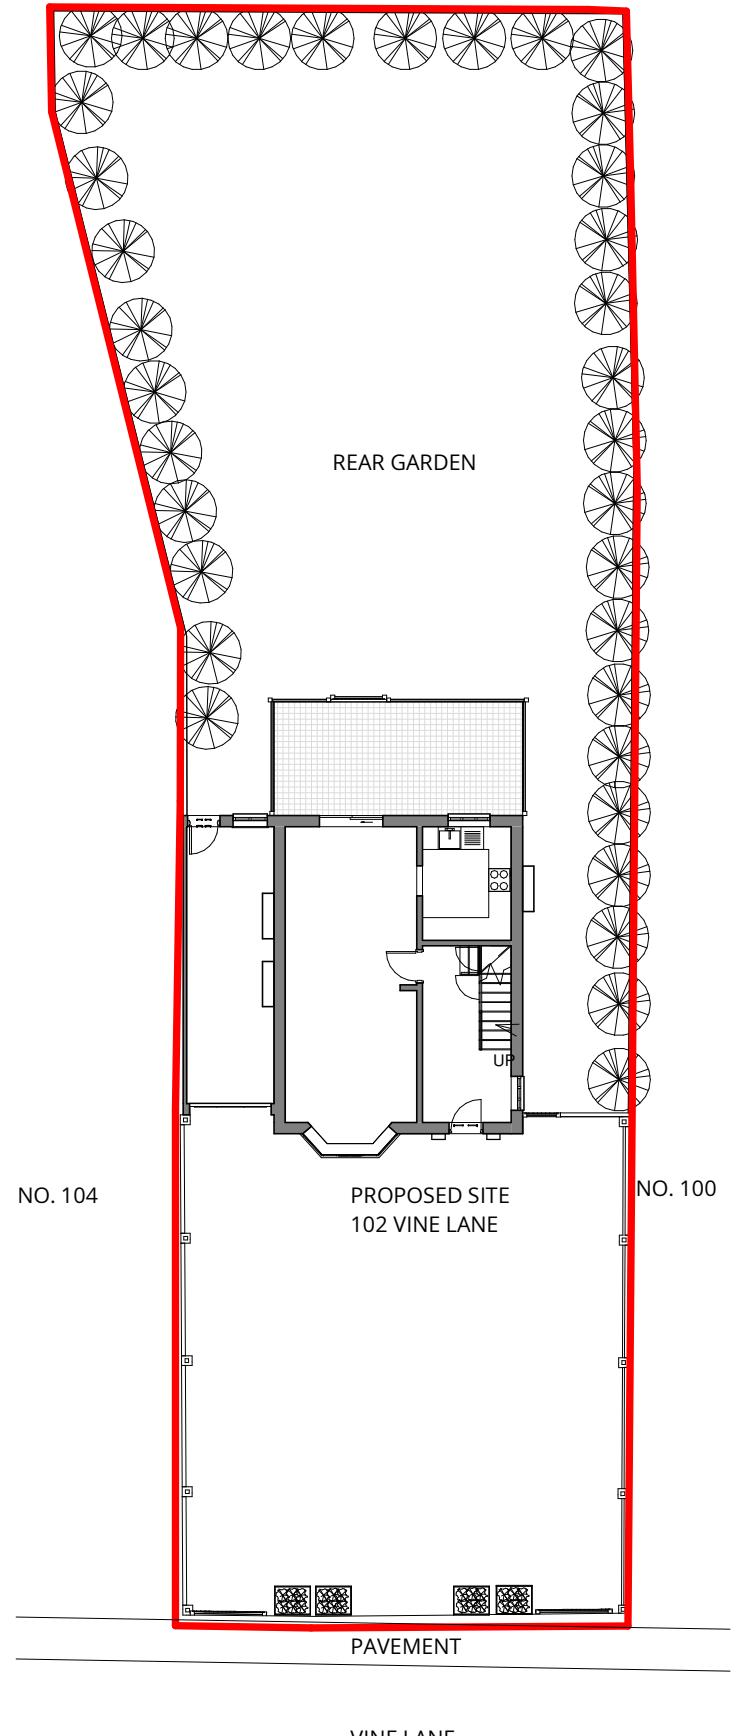

PLANNING APP 01

0 1:200 @ A3 5 10M

J 79 STUDIO

T: +44 (0)7742 071 052
W: info@j79studio.co.uk

Unit 312
Wey House
15 Church Street
Weybridge
KT13 8NA

FOR CLIENT
CONFIRM ALL DESIGN WITH CLIENT ON SITE
BUILDING CONTROL APPROVAL TBC
ALL DIMENSION TO BE CHECKED ON SITE

This drawing is the property of J79 Studio. Copyright is reserved & this drawing is issued on the condition that it is not copied, reproduced, retained or disclosed to any unauthorised person, either wholly or in part, without our consent. Do not scale from this drawing; check all dimensions on site. Any errors please notify architect in the first instance.

Rev	Date	Note
P1	07-03-22	PLANNING ISSUE

PROJECT 102 Vine Lane UB10 0BE

DRAWING TITLE EXISTING BLOCK PLAN

STATUS PLANNING APPLICATION

DRAWN BY Author CHECKED BY Checker

PROJECT NO.	DATE	SCALE
1913	MARCH 2022	
DRAWING NO.	REVISION	
A09	P1	