



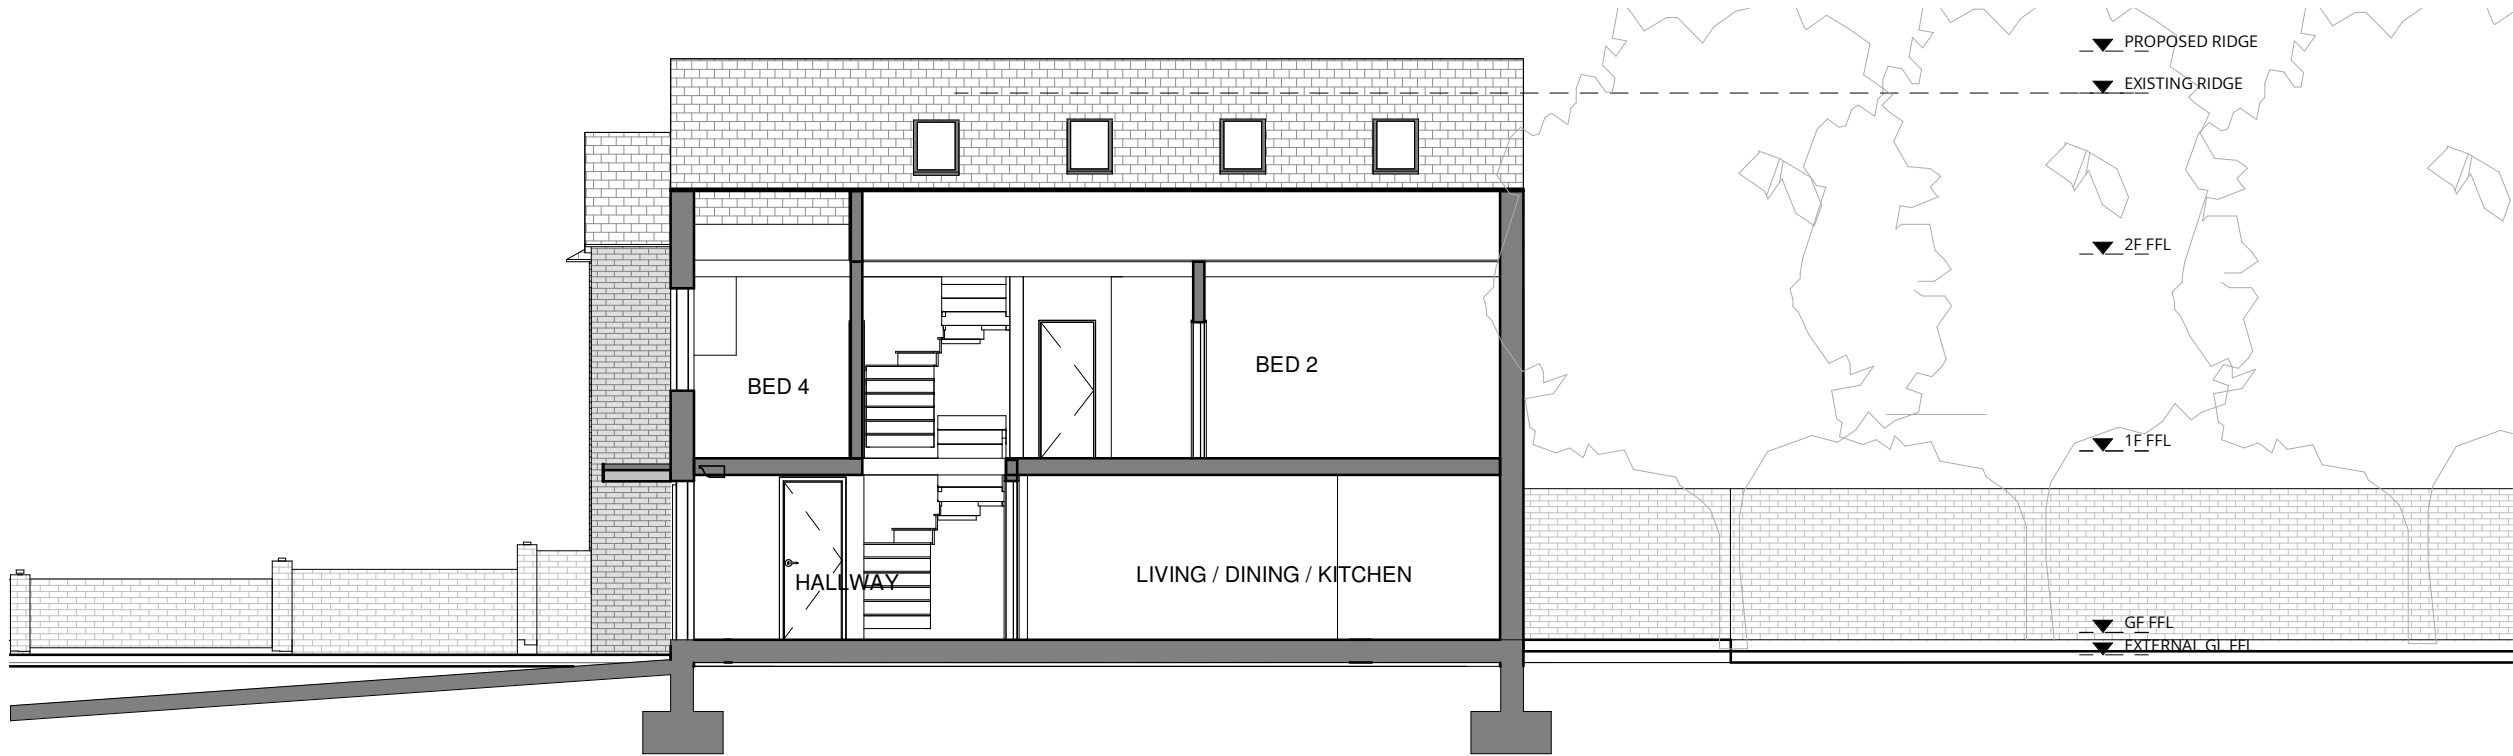


01 PROPOSED SECTION AA
1:100 @ A3

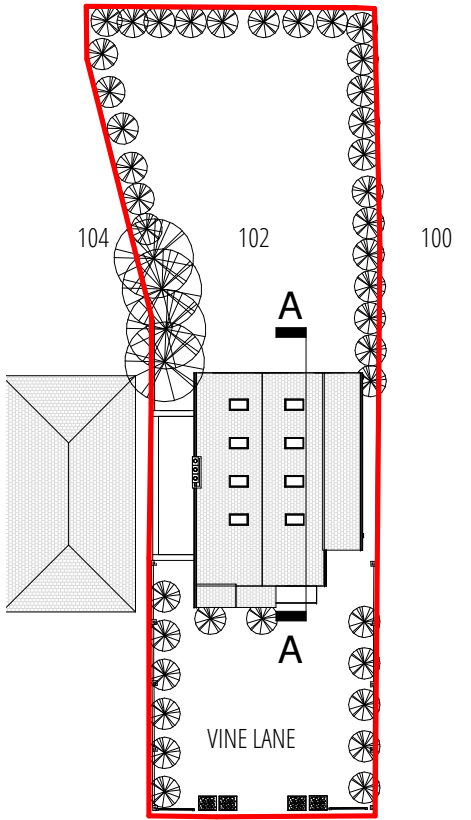

02 KEY PLAN
NTS @ A3

PRE-APP ISSUE 01

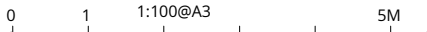

J79 STUDIO

T: +44 (0)7742 071 052
W: info@j79studio.co.uk

Unit 312
Wey House
15 Church Street
Weybridge
KT13 8NA

FOR CLIENT

CONFIRM ALL DESIGN WITH CLIENT ON SITE
BUILDING CONTROL APPROVAL TBC
ALL DIMENSION TO BE CHECKED ON SITE

This drawing is the property of J79 Studio. Copyright is reserved & this drawing is issued on the condition that it is not copied, reproduced, retained or disclosed to any unauthorised person, either wholly or in part, without our consent. Do not scale from this drawing, check all dimensions on site. Any errors please notify architect in the first instance.

Rev	Date	Note
P1	30-05-22	PRE-APP ISSUE
PROJECT		
102 Vine Lane UB10 0BE		
DRAWING TITLE		
PROPOSED SECTION		
STATUS		
PLANNING APPLICATION		
DRAWN BY		
Author		
CHECKED BY		
Checker		

PROJECT NO.	DATE	SCALE
1913	MAY 2022	1:100@A3
DRAWING NO.	REVISION	
A300	P1	