


AREA SCHEUDLE:

| | |
|---|--|
| | SITE AREA (RED BOUNDARY) : 546 SQM |
| | EXISTING BUILDING AREA (YELLOW) : 87 SQM |
| | AREA AROUND BUILDING (GREEN) : 458 SQM |
| | PROPOSED EXTENSION (LIGHT PINK): 30 SQM |

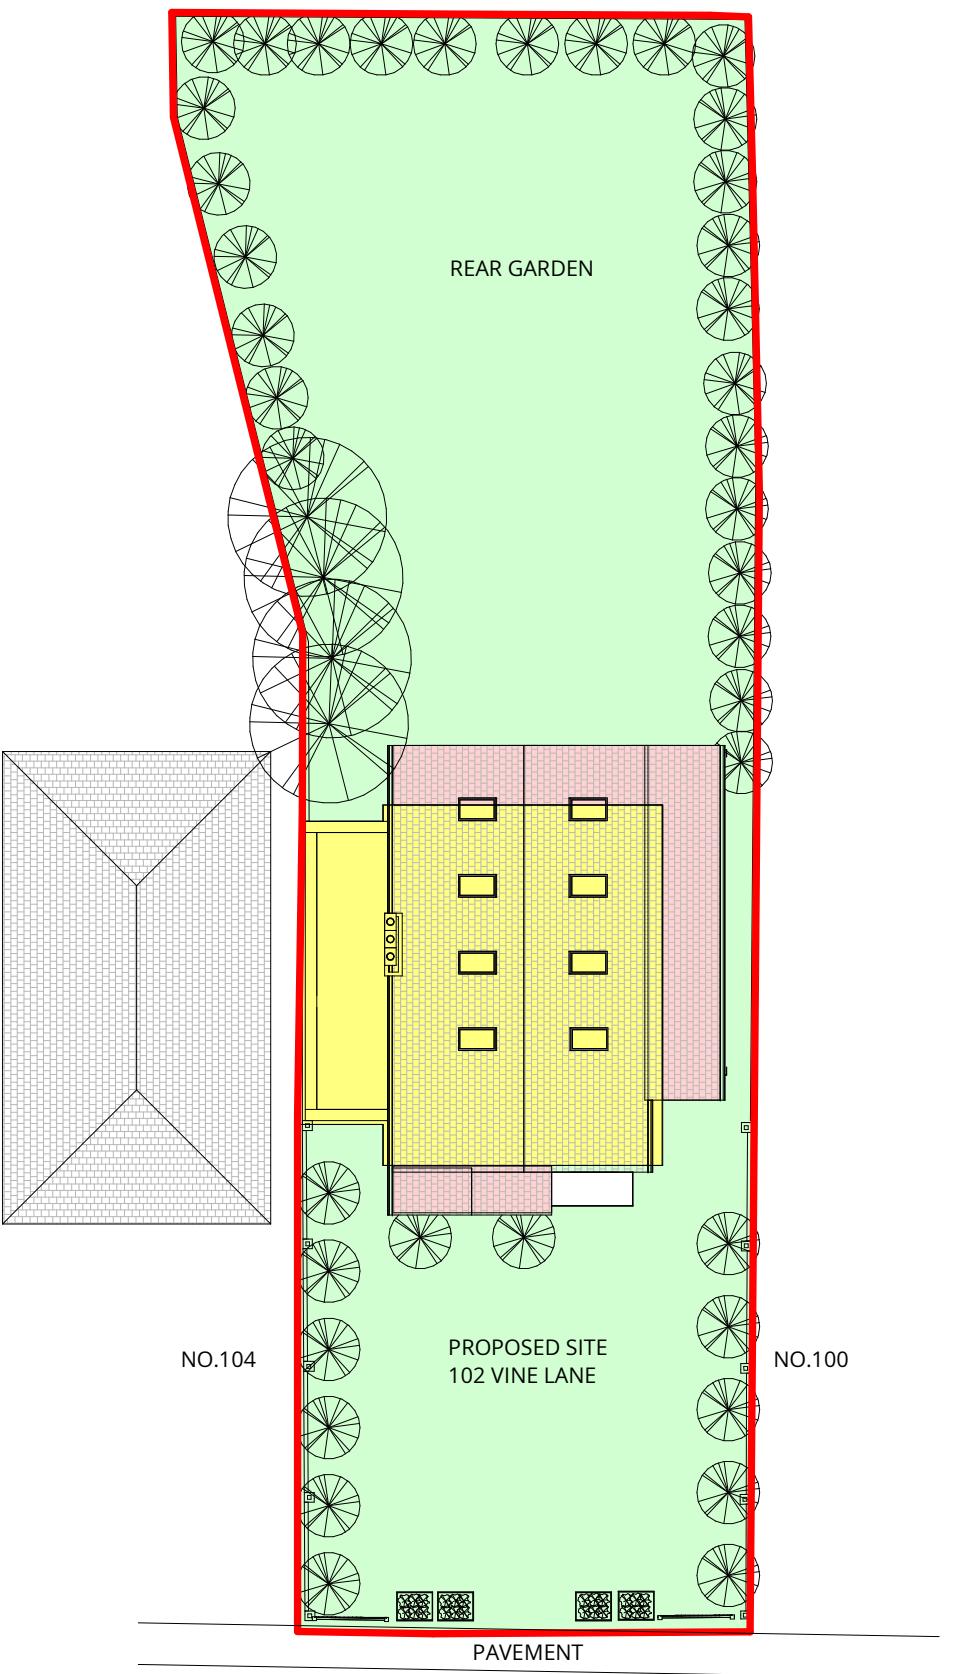

01 PROPOSED GF PLAN - AREA SCHEDULE
1:200 @ A3

PRE-APP ISSUE 01

0 1:200 @ A3 5 10M

J 79 STUDIO

T: +44 (0)7742 071 052
W: info@j79studio.co.uk

Unit 312
Wey House
15 Church Street
Weybridge
KT13 8NA

FOR CLIENT
CONFIRM ALL DESIGN WITH CLIENT ON SITE
BUILDING CONTROL APPROVAL TBC
ALL DIMENSION TO BE CHECKED ON SITE

This drawing is the property of J79 Studio. Copyright is reserved & this drawing is issued on the condition that it is not copied, reproduced, retained or disclosed to any unauthorised person, either wholly or in part, without our consent. Do not scale from this drawing; check all dimensions on site. Any errors please notify architect in the first instance.

| Rev | Date | Note |
|------------------------|----------|---------------|
| P1 | 30-05-22 | PRE-APP ISSUE |
| | | |
| | | |
| PROJECT | | |
| 102 Vine Lane UB10 0BE | | |
| DRAWING TITLE | | |
| AREA SCHEDULE | | |
| STATUS | | |
| PLANNING APPLICATION | | |
| DRAWN BY | Author | CHECKED BY |
| | | Checker |

| PROJECT NO. | DATE | SCALE |
|-------------|----------|----------|
| 1913 | MAY 2022 | 1:100@A3 |
| DRAWING NO. | | REVISION |
| A90 | | P1 |