


**Location Plan**

Scale 1:1250

**GENERAL NOTES:**

1. ALL DIMENSIONS ARE IN MILLIMETER.
2. VERIFY ALL DIMENSIONS AND CONDITIONS BEFORE BUILDING OR STARTING CONSTRUCTION. NOTIFY THE DESIGNER IMMEDIATELY OF ANY DISCREPANCY OR VARIATION.
3. ALL WORK TO COMPLY WITH CURRENT BUILDING REGULATIONS AND CODES OF PRACTICE

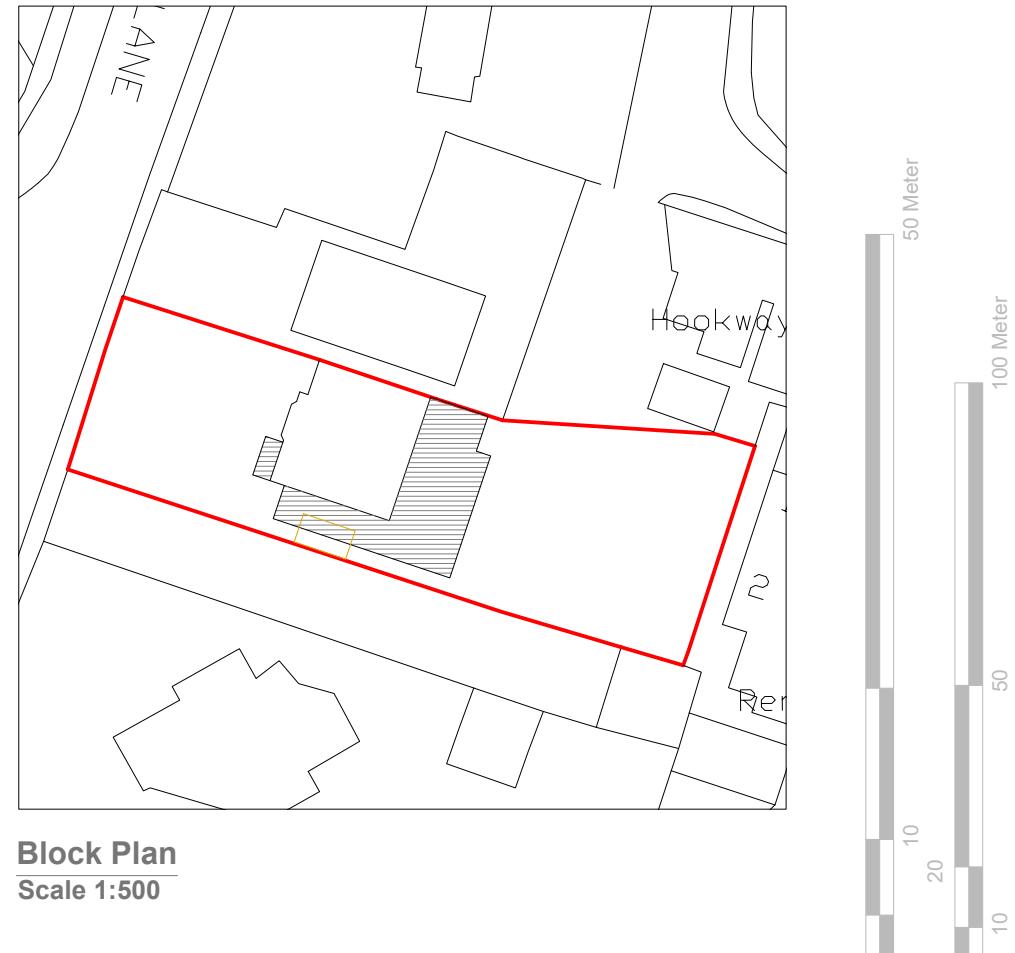

**Block Plan**

Scale 1:500

**Location & Block Plans**



**Title:**

**Site Address**

102 Vine lane,  
Uxbridge,  
UB10 0BE

**Scale:** 1:1250/500@A4

**Date:** 03/10/2023

**Drawing No.:**

2023/133 -06

**Drawn By:**

RO

**Revision Date:**

**Faluck Patel**

1:500

0 5 10 20 10

50 Meter

100 Meter

1:1250