




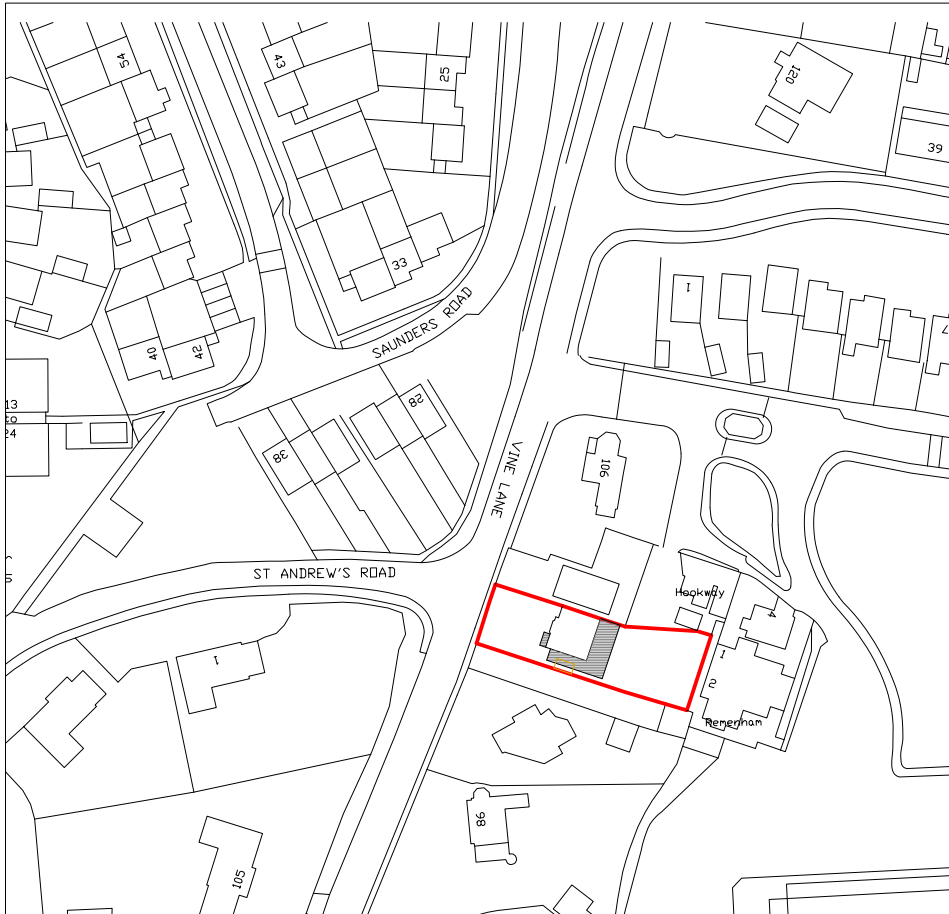

Location Plan
Scale 1:1250

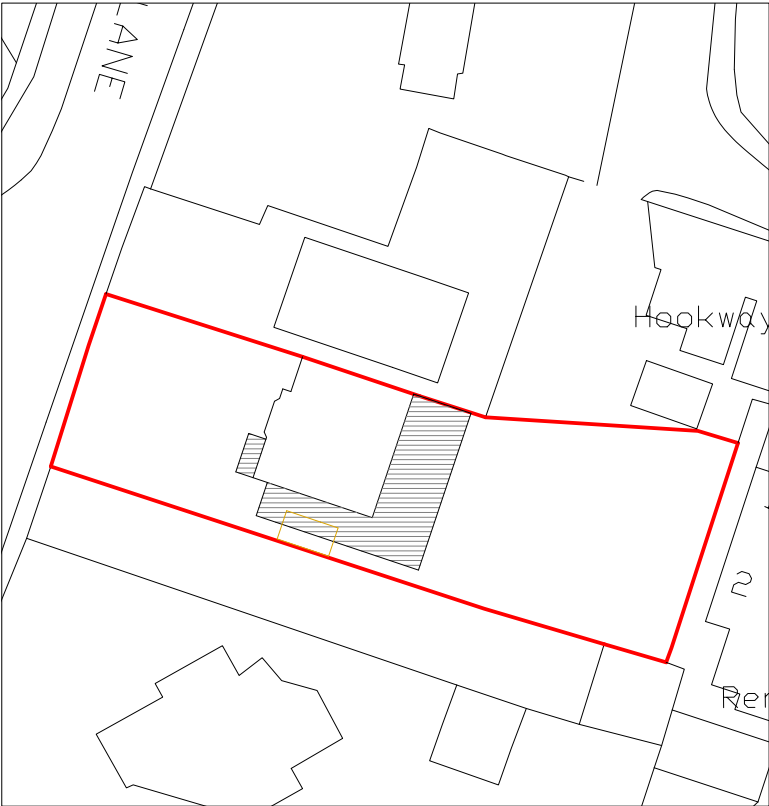

Block Plan
Scale 1:500

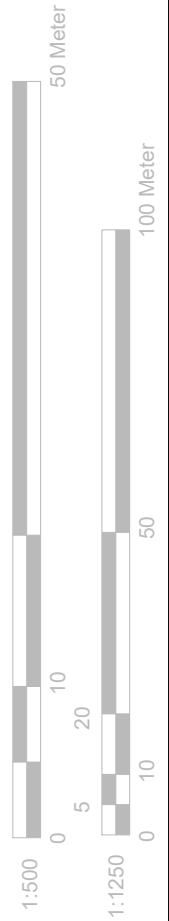

GENERAL NOTES:
 1. ALL DIMENSIONS ARE IN MILLIMETER.
 2. VERIFY ALL DIMENSIONS AND CONDITIONS BEFORE BUILDING OR STARTING CONSTRUCTION. NOTIFY THE DESIGNER IMMEDIATELY OF ANY DISCREPANCY OR VARIATION.
 3. ALL WORK TO COMPLY WITH CURRENT BUILDING REGULATIONS AND CODES OF PRACTICE

Title:
Location & Block Plans



Site Address
 102 Vine lane,
 Uxbridge,
 UB10 0BE

Scale: 1:1250/500@A4
 Date: 03/10/2023
 Drawing No.:
 2023/133 -06
 Drawn By:
 RO

Revision Date:
 A 23-01-2024
 e.mail -
 faluckpatel@yahoo.com
 (M) +44 (0) 7871 466 254

