


rev	description of revision	date
2	LA changes to application - see change note	17-11-2015
1	Existing Plans	25-09-2015

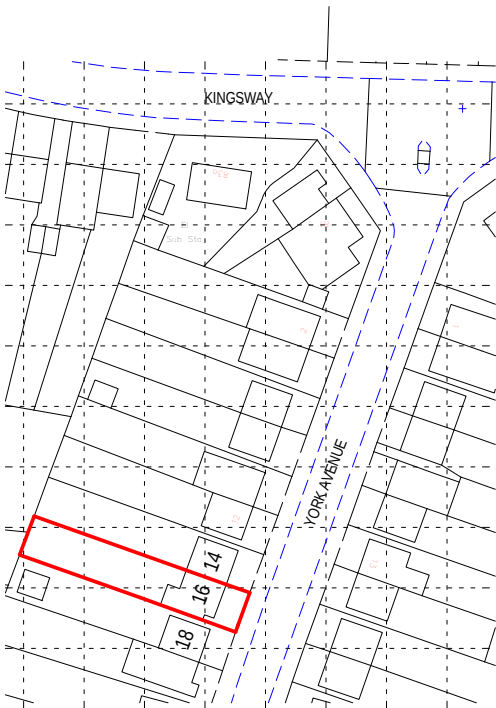

Ordnance Survey (c) Crown Copyright 2015. All rights reserved. Licence number 100022432

1

00.99.02 - SITE - Location Plan 1-1250

1 : 1250

3.3

SO

Site Address 16 York Avenue, Hayes, Middlesex UB3 2TN	Drawn by FL133	Project reference 664-BED	Originator NNL	Other reference
Title SITE - Location Plan 1-1250	Approved P002	Scale 1 : 1250	Drawing number AP 00 0300 01	

BS1192 Reference 664-BED-NNL-0.00-00-P-A-01
--