


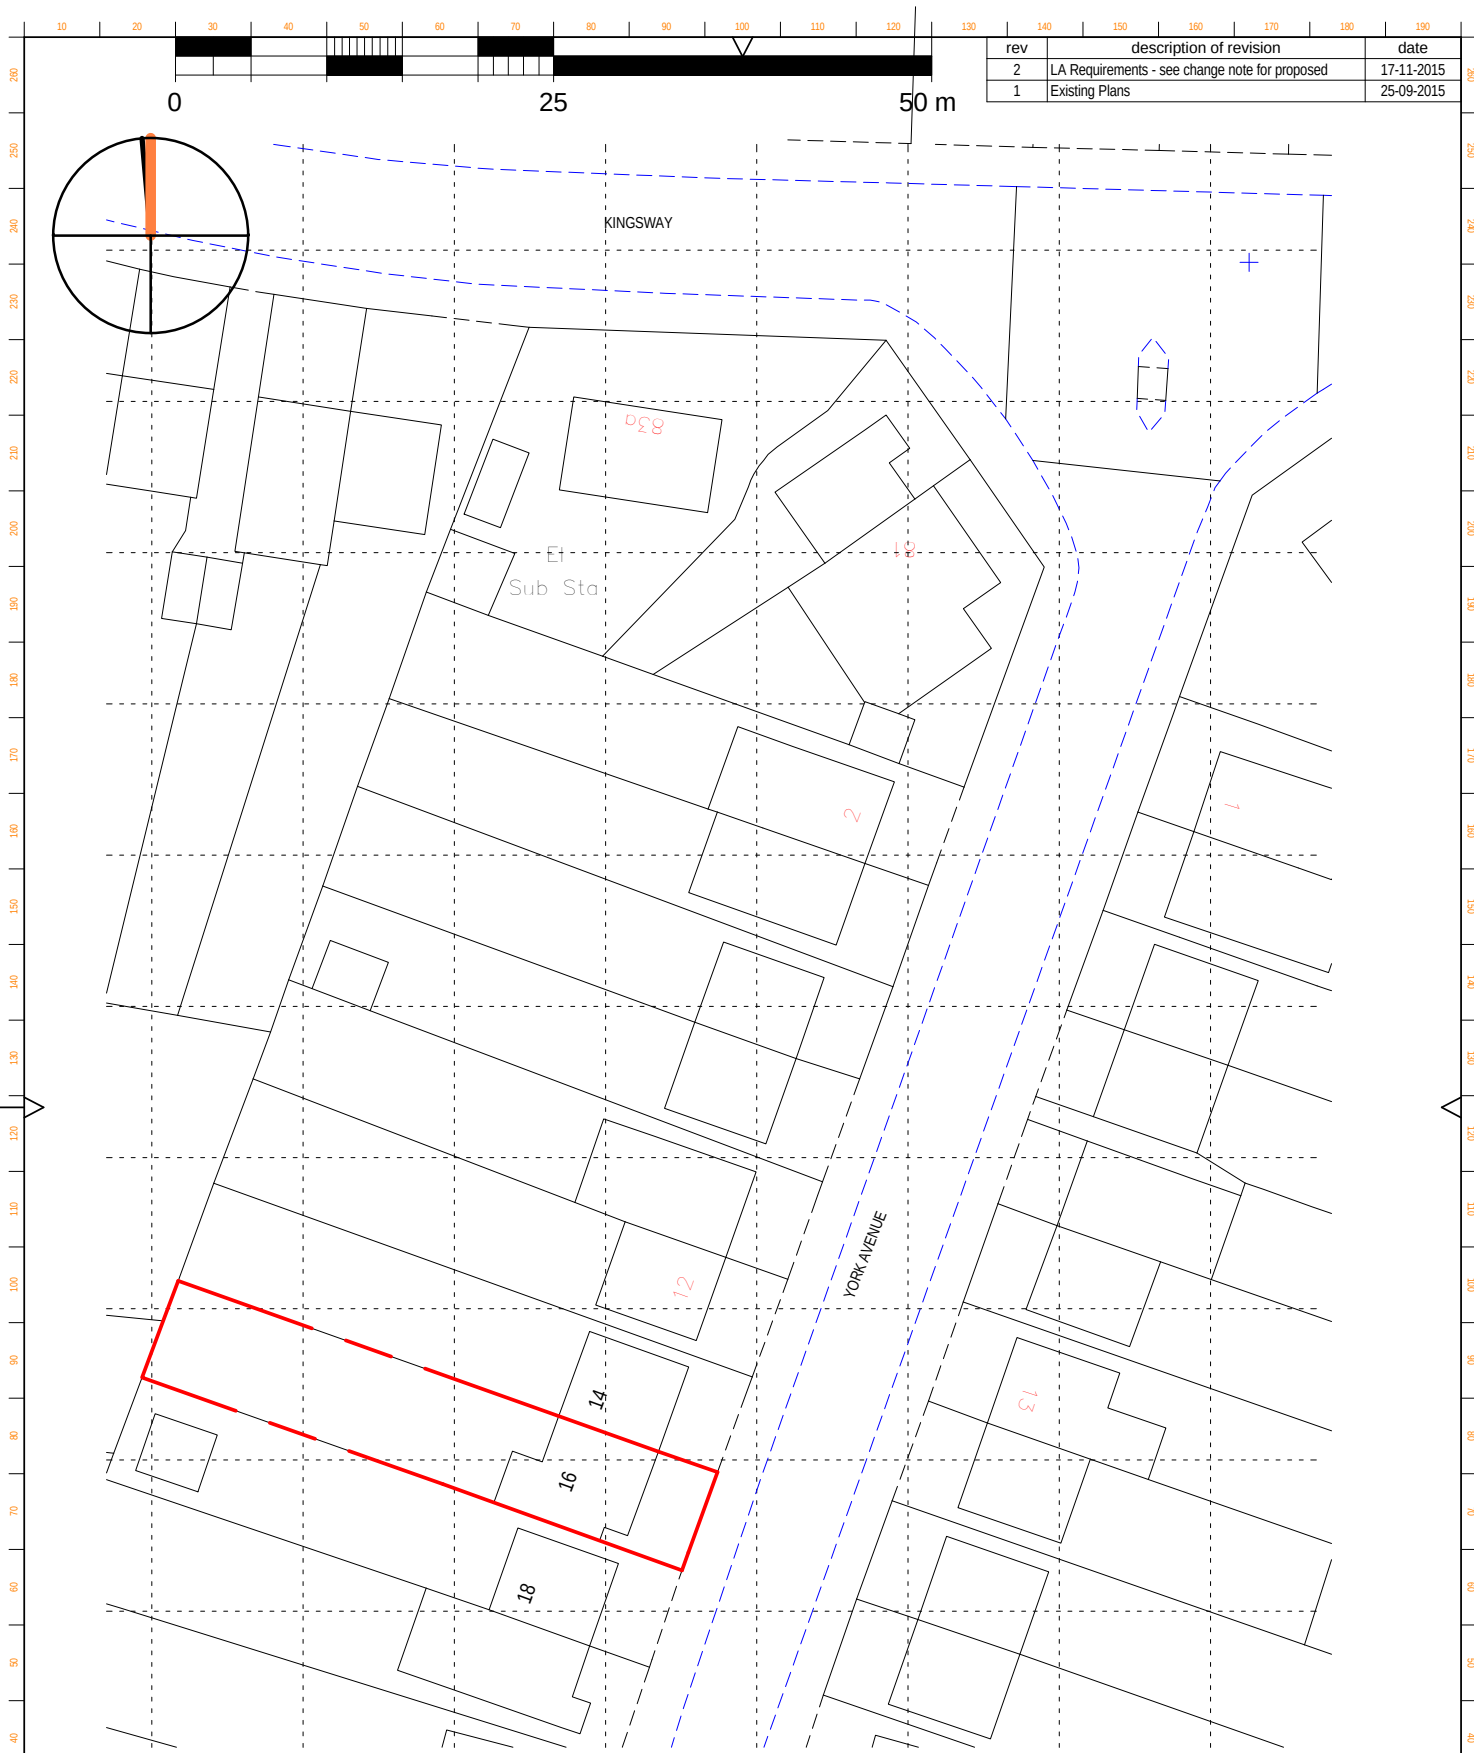

rev	description of revision	date
2	LA Requirements - see change note for proposed	17-11-2015
1	Existing Plans	25-09-2015

Ordnance Survey (c) Crown Copyright 2015. All rights reserved. Licence number 100022432

3.3

1

00.99.01 - SITE - Site-Block plan 1-500

1 : 500

SO

Site Address
16 York Avenue, Hayes, Middlesex UB3 2TN

Drawn by
FL133

Project reference
664-BED

Originator
NNL

Other reference

Title
SITE - Existing - Block Plan 1-500

Approved
P002

Scale
1 : 500

Drawing number
AP 00 0030 02

BS1192 Reference
664-BED-NNL-0.00-00-P-A-02

NUNELAH