



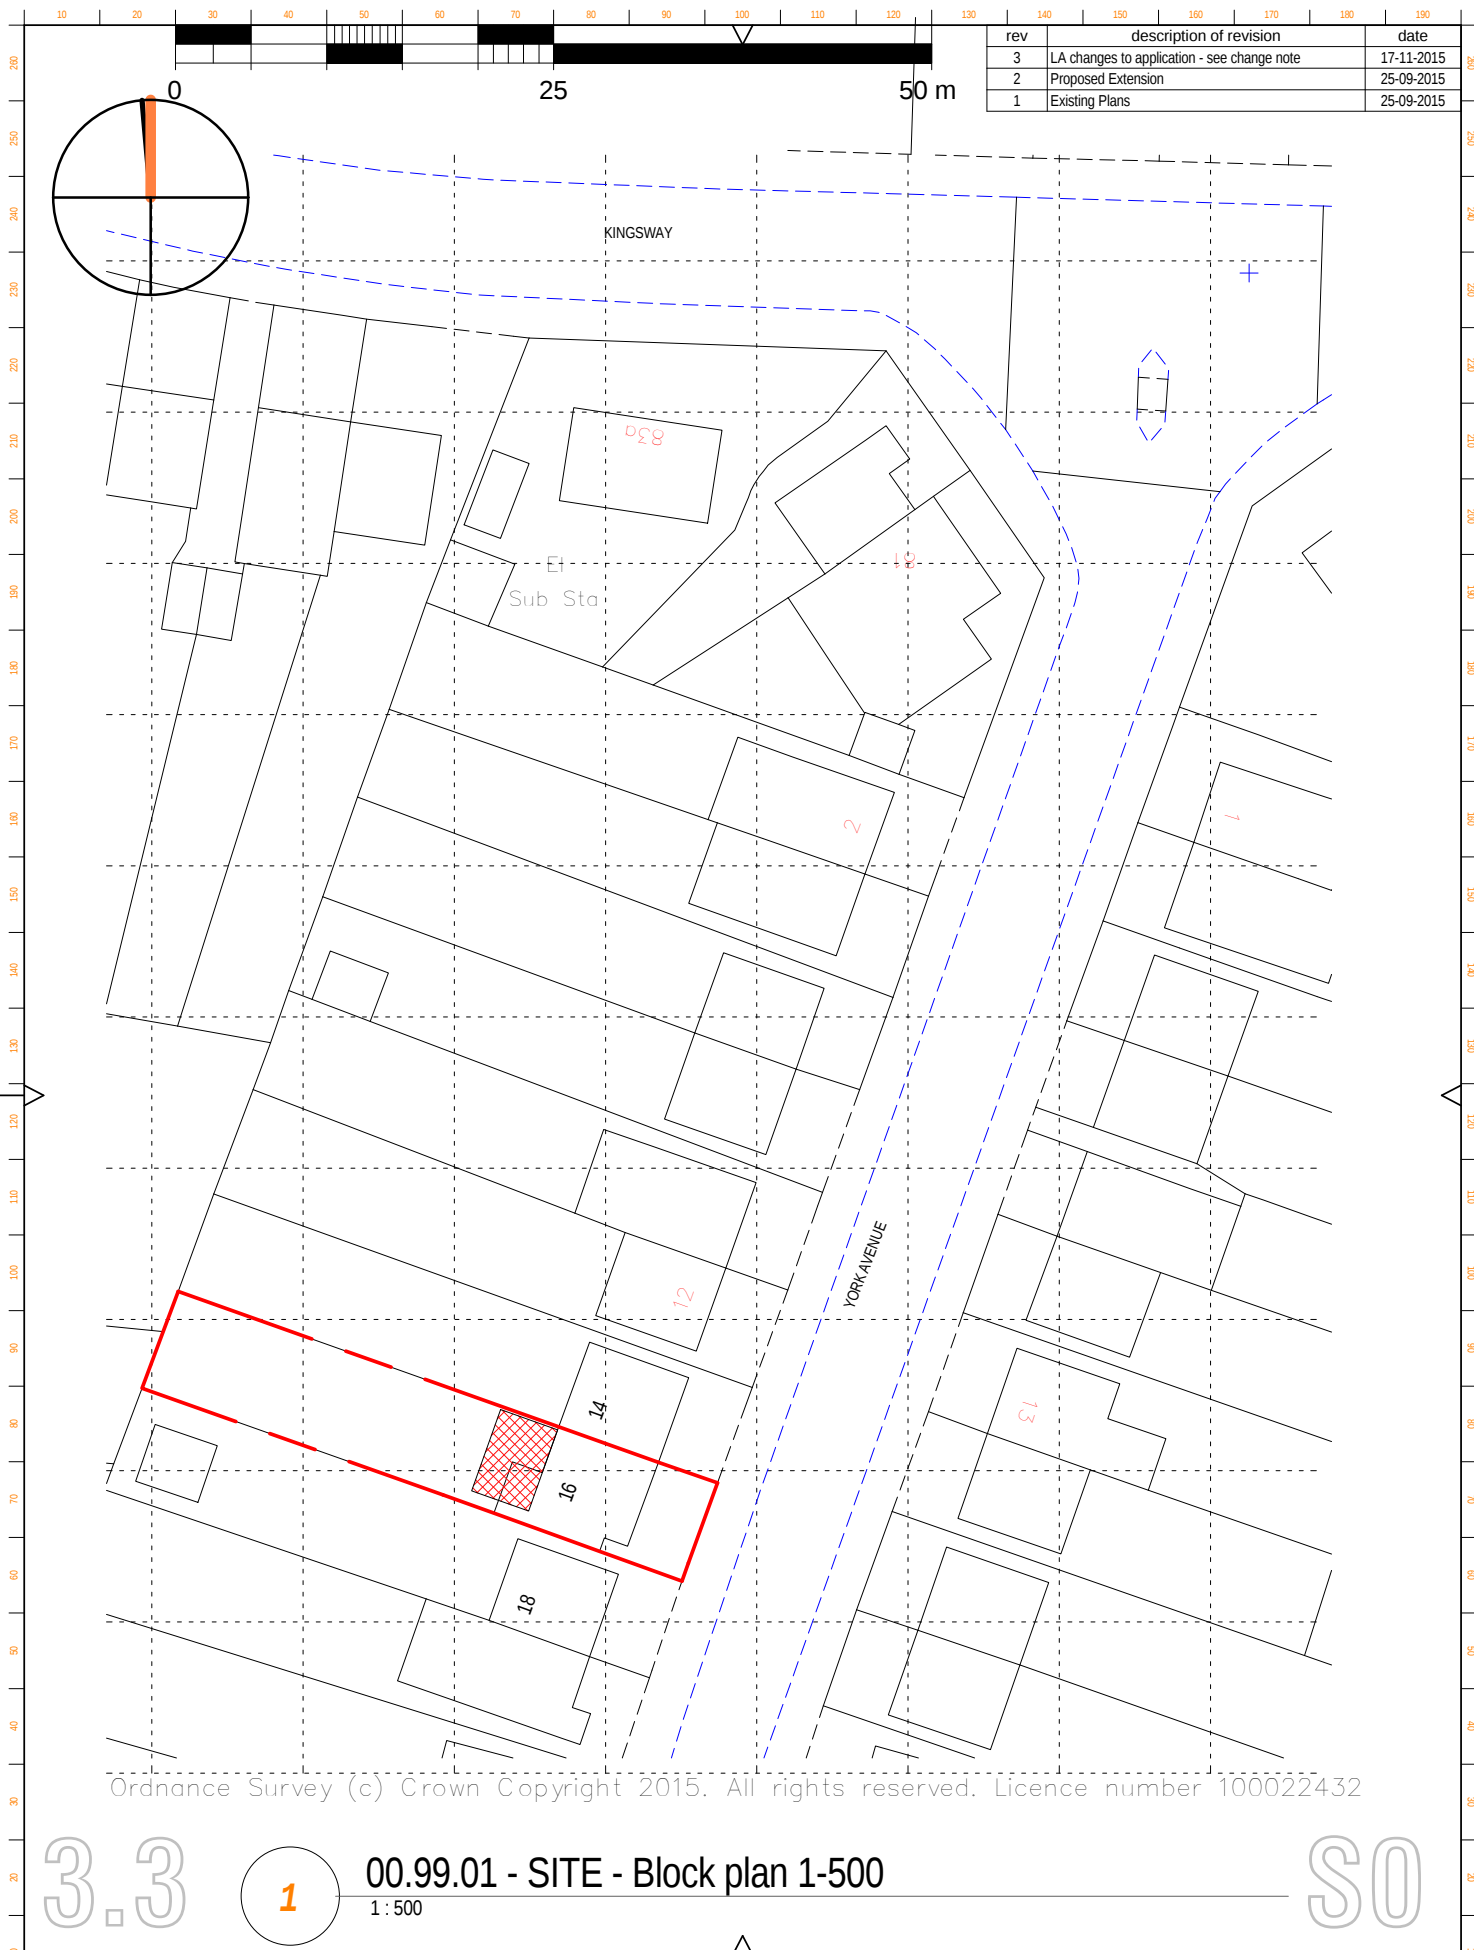

3.3

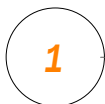

00.99.01 - SITE - Block plan 1-500

1 : 500

SO

Site Address
16 York Avenue, Hayes, Middlesex UB3 2TN

Drawn by
FL133

Project reference
664-BED

Originator
NNL

Other reference

Title
SITE - Proposed - Block Plan 1-500

Approved
P002

Scale
1 : 500

Drawing number
AP 00 0030 02

BS1192 Reference
664-BED-NNL-0.00-00-P-A-02

101 cavendish avenue harrow middlesex ha1 3rf united kingdom t: +44(0)20 8422 9919 e: info@nunelah.com w: www.nunelah.com

 NUNELAH