



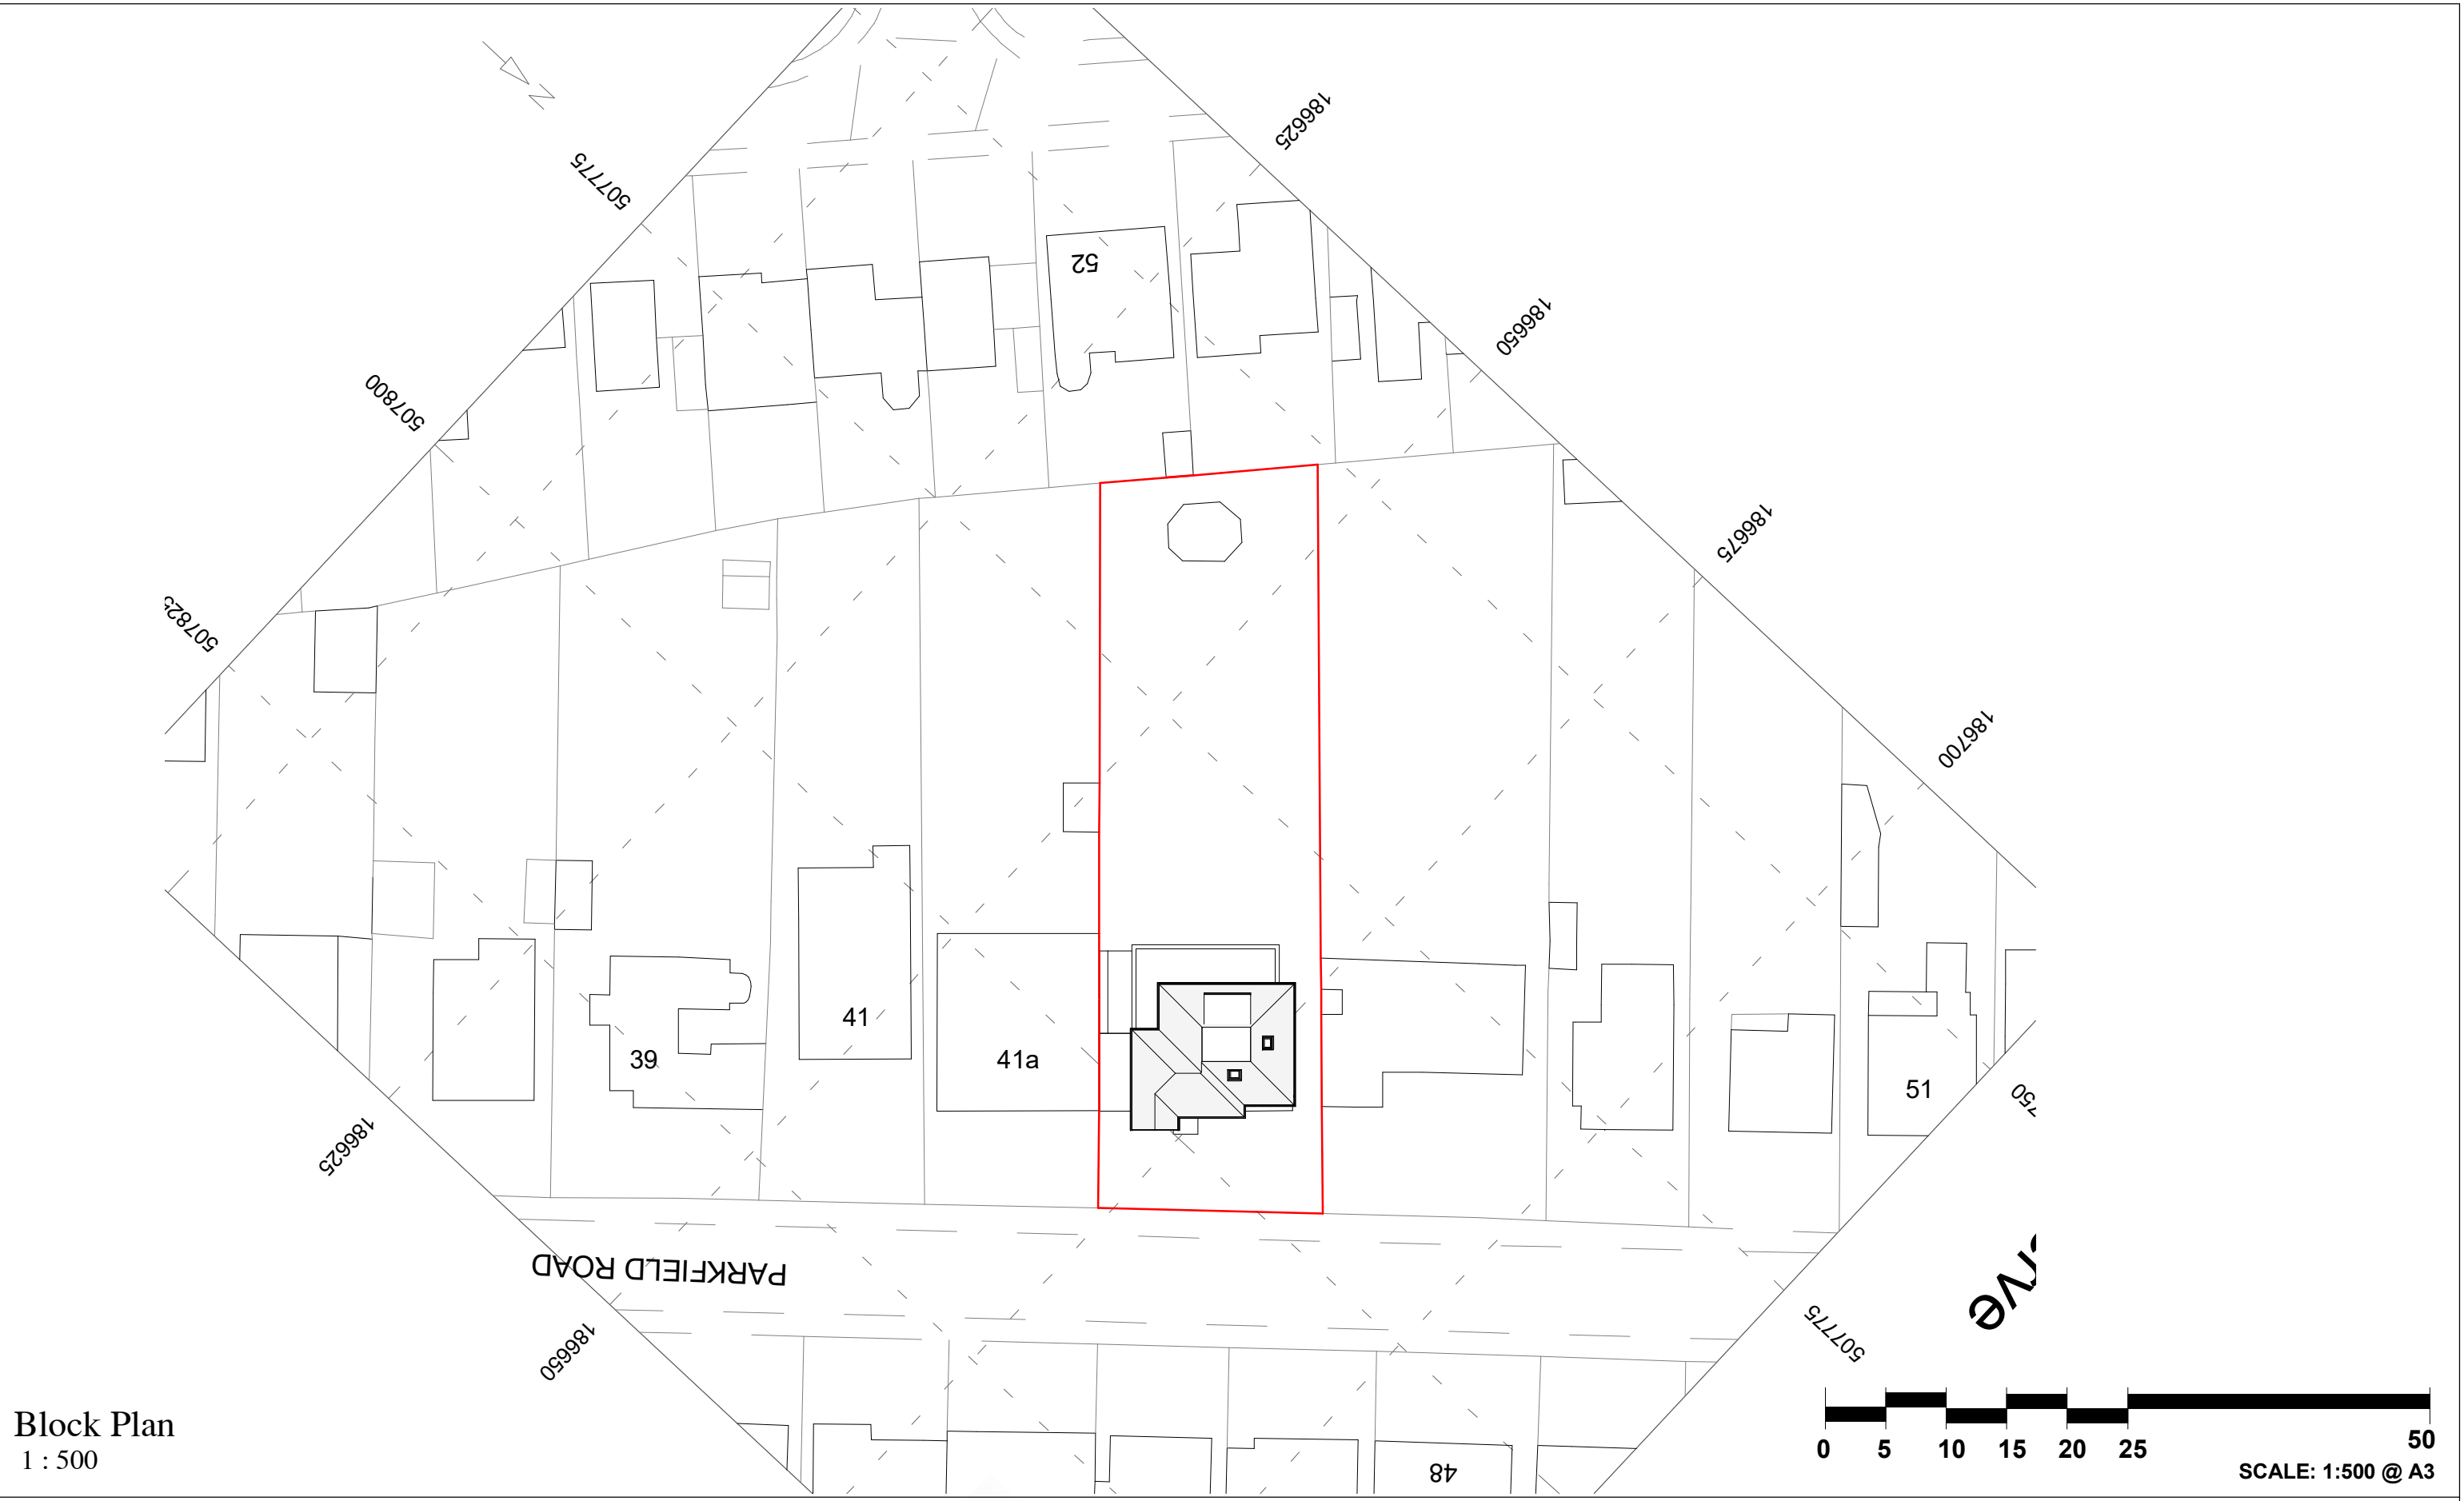

Block Plan
1 : 500

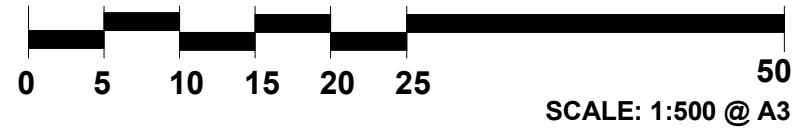

CANOPY PLANNING		BLOCK PLAN		
		Project number	Project Number	20184/19
OFFICES:- Sutton	TEL NO. 020 3632 2690	Date	Nov 2020	
MOBILE NO: 07956311277	Email:-info@canopyplanning.co.uk	Drawn by	Author	
		Checked by	Checker	
			Scale	1 : 500

43 PARKFIELD ROAD ICKENHAM UB10 8LW