


<u>LAYOUT</u>	<u>PLAN</u>	<u>AS</u>	<u>PROPOSED</u>	<u>AT</u>
<u>33</u>	<u>RESERVOIR</u>	<u>ROAD</u>	<u>RUISLIP</u>	
R6	A		1:50	

A - ROOF PLAN ADDED

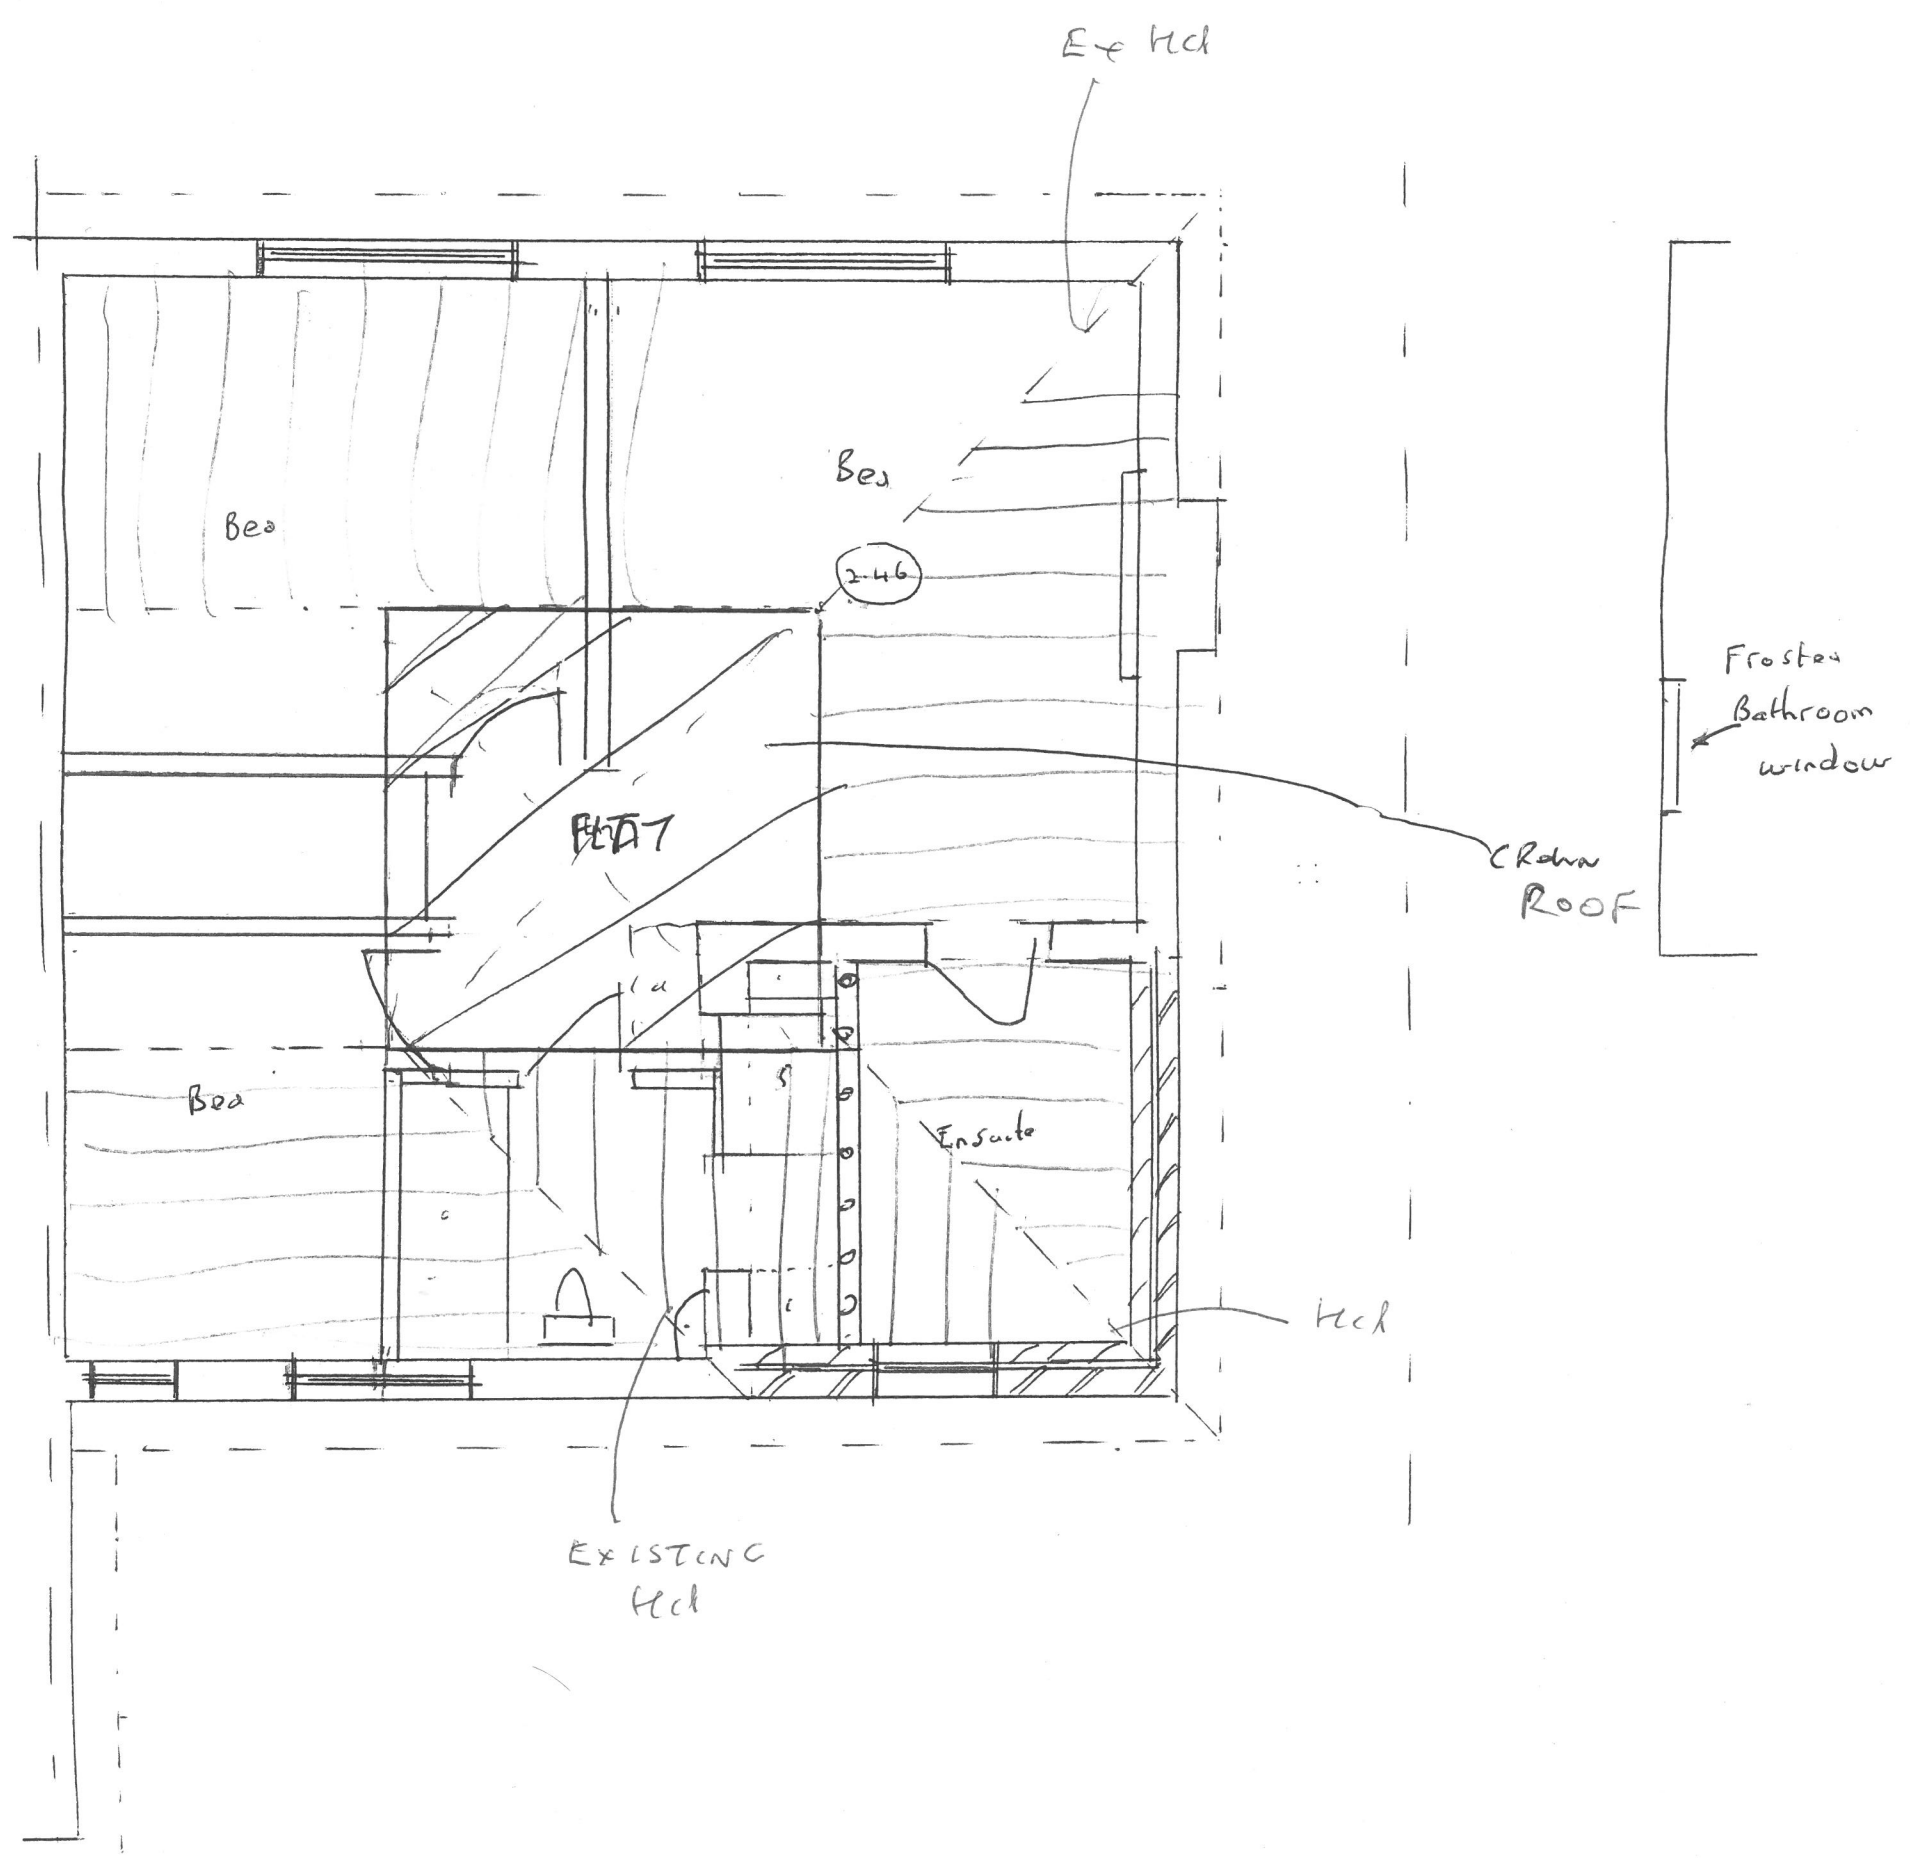

PROPOSED FIRST FLOOR PLAN