
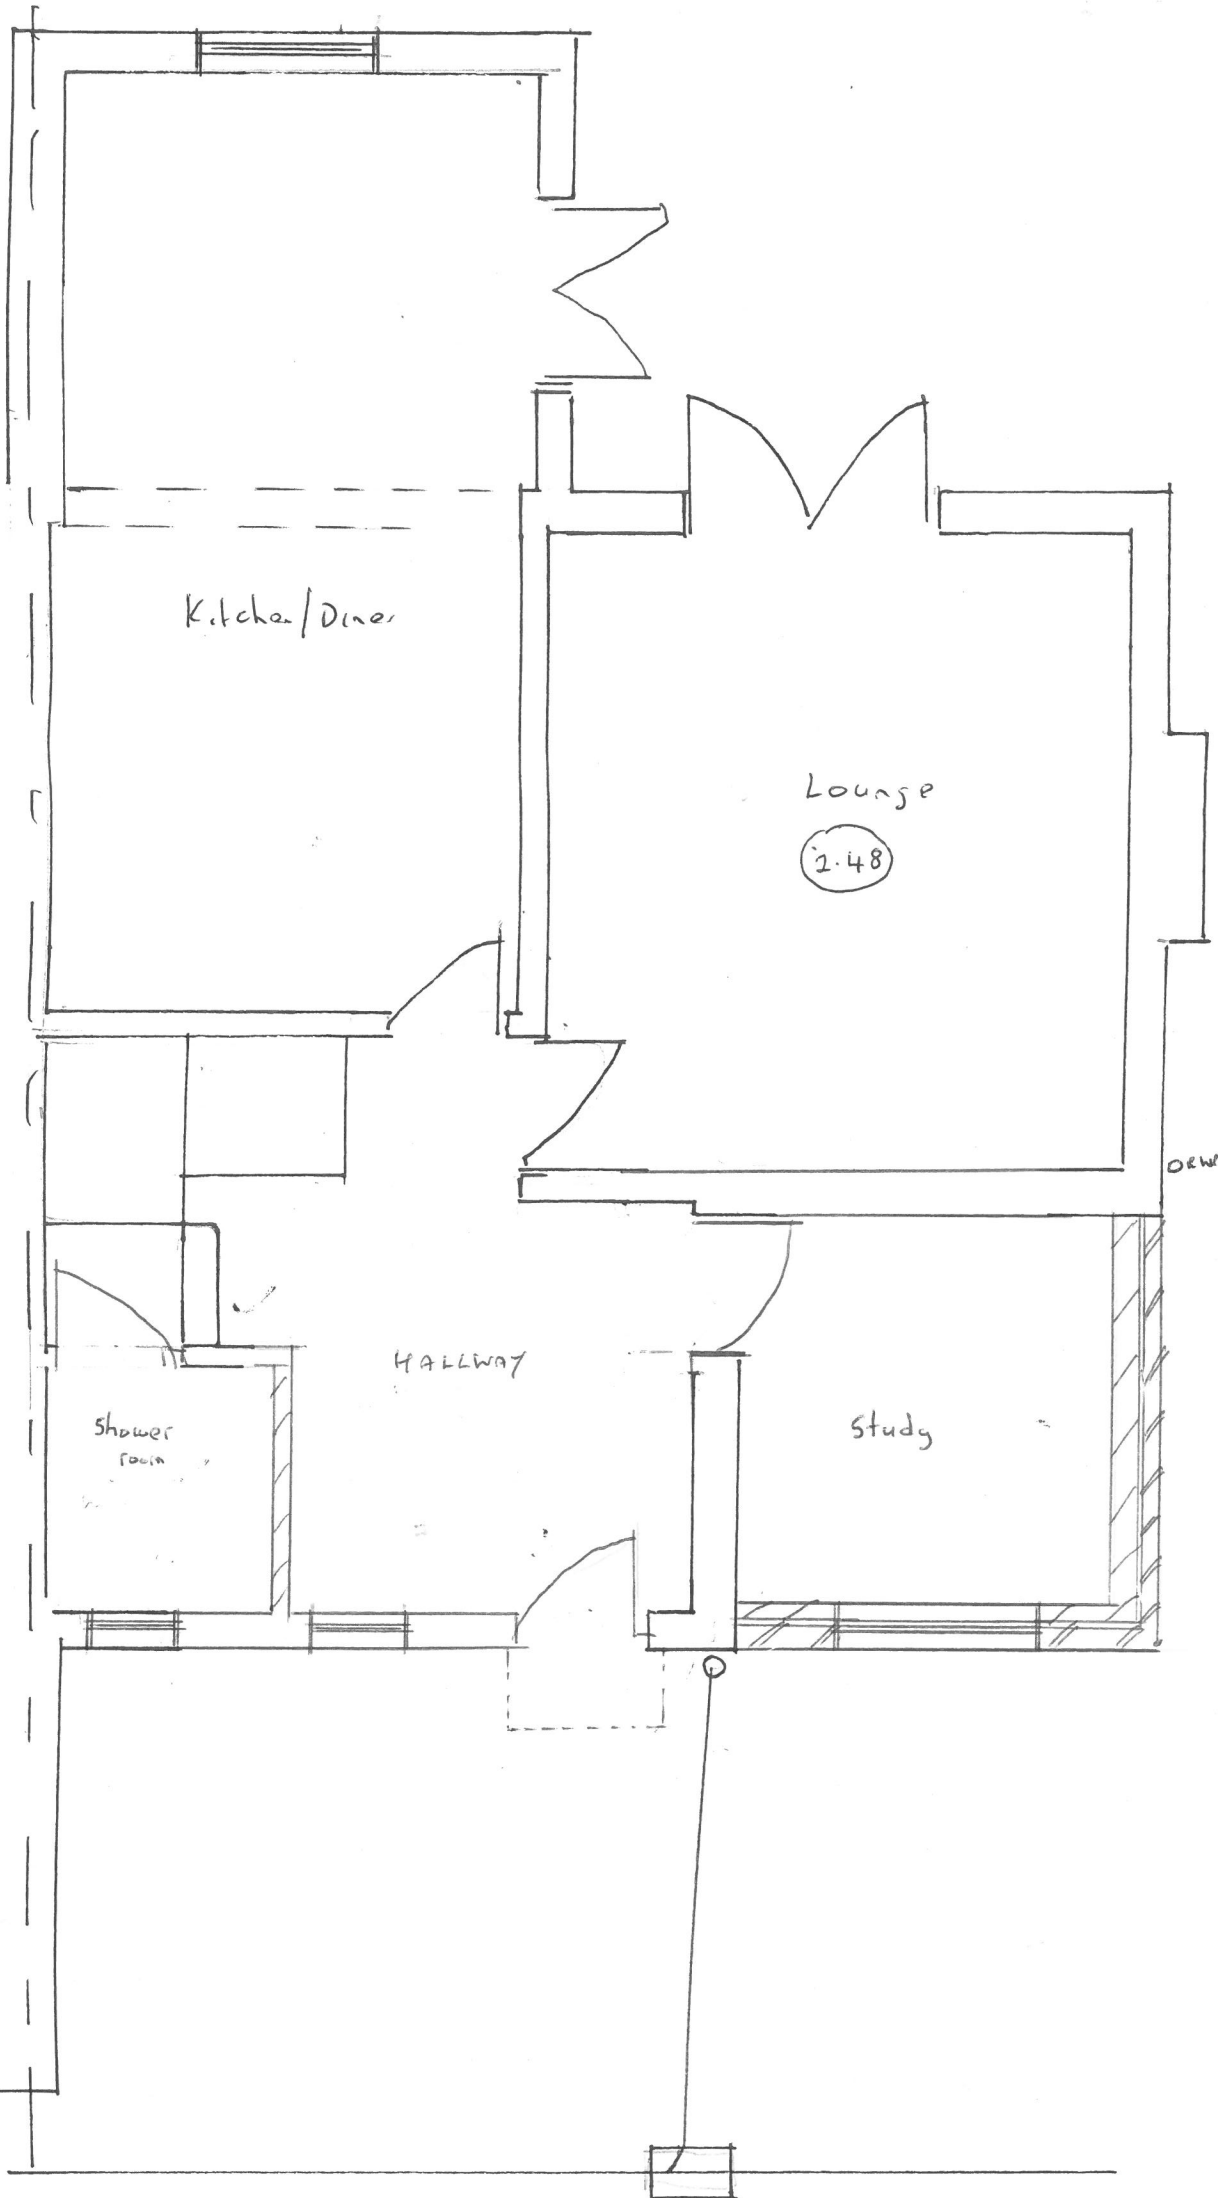


R 5

1:50

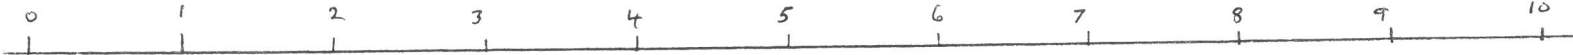

PROPOSED   GROUND   FLOOR   PLAN