


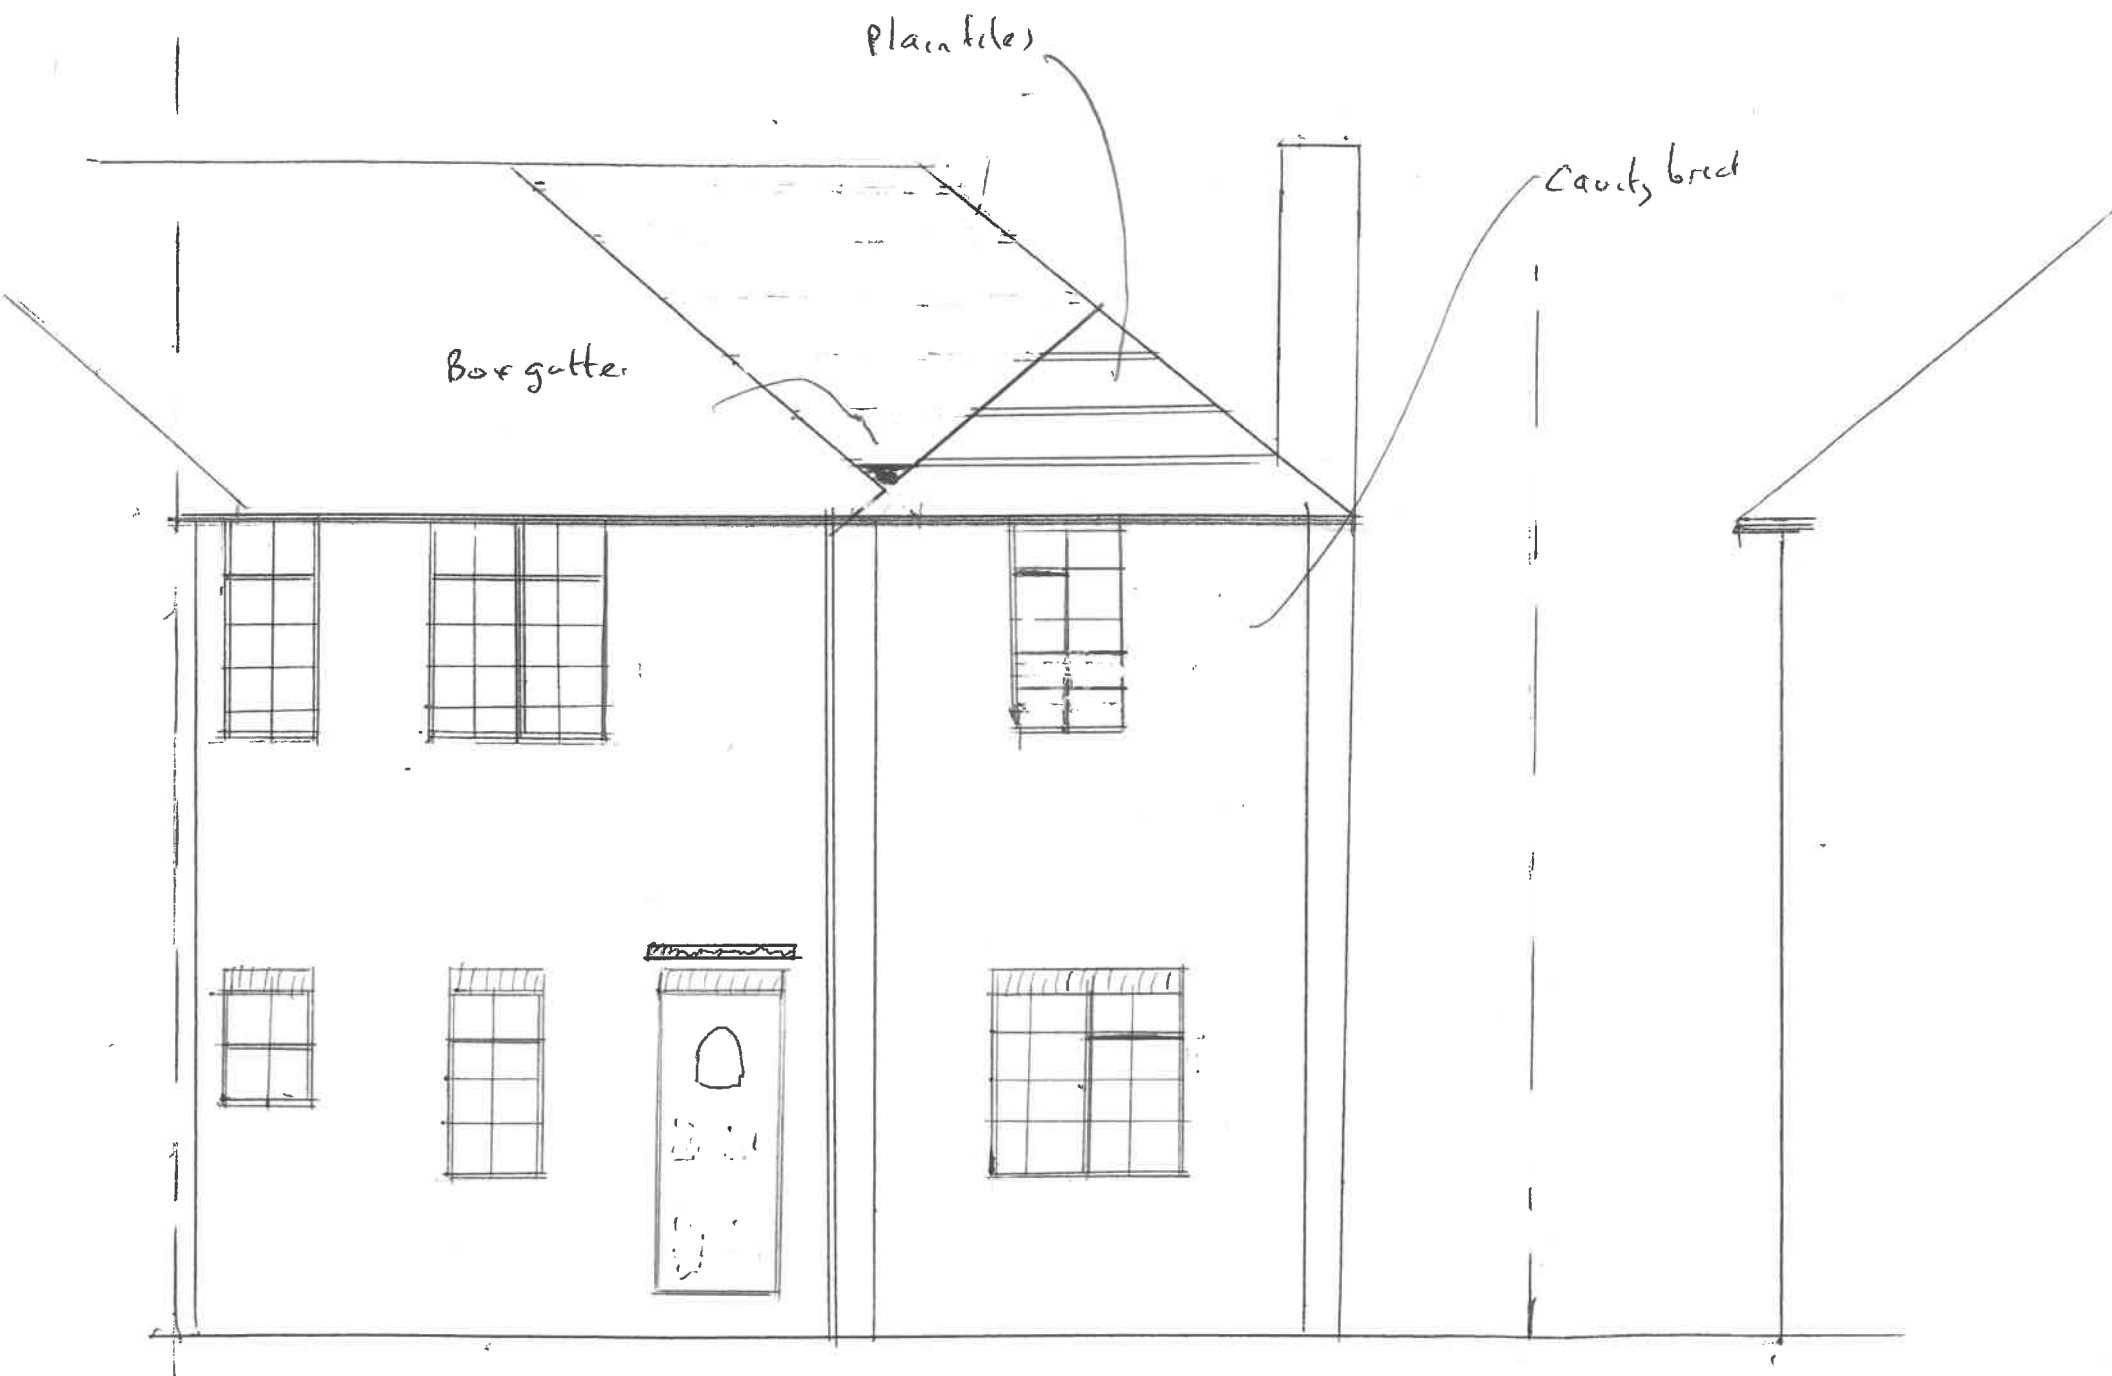

<u>PROPOSED</u>	<u>ELEVATION</u>	<u>AT</u>
<u>33</u>	<u>RESERVOIR ROAD</u>	<u>RUISLIP</u>
R7	B	1:50

B - ALTERNATIVE ROOF - NO CROWN



FRONT 33

35