


<u>PROPOSED</u>		<u>ELEVATIONS</u>	<u>AT</u>
<u>33</u>	<u>RESERVOIR</u>	<u>ROAD</u>	<u>RUISLIP</u>
R8			1:50

plain tiles

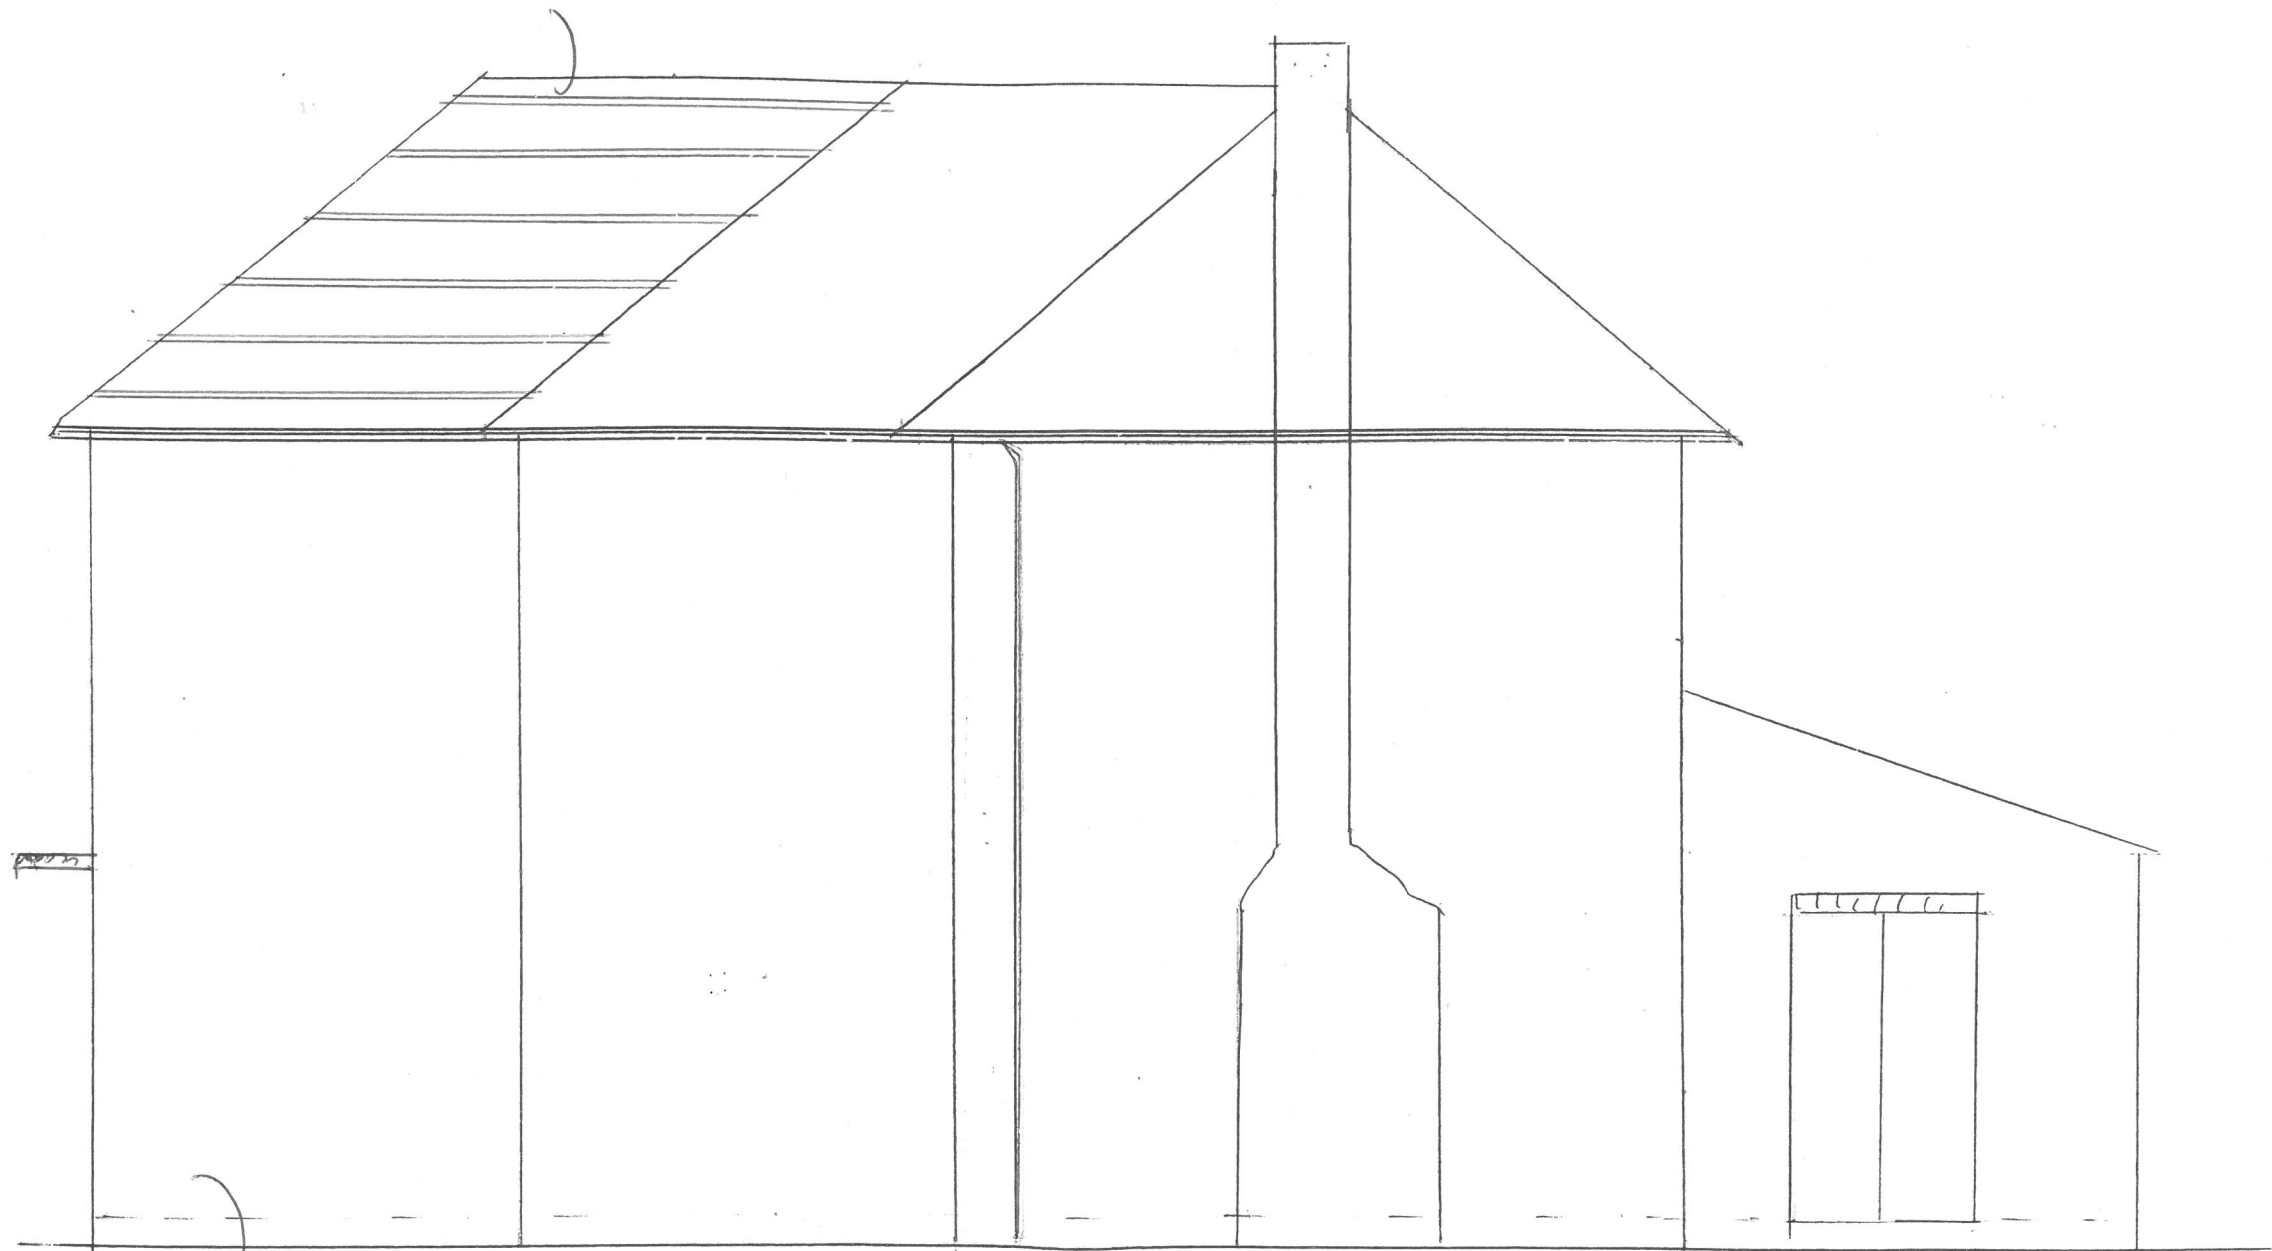

cavity brickwork

SIDE