
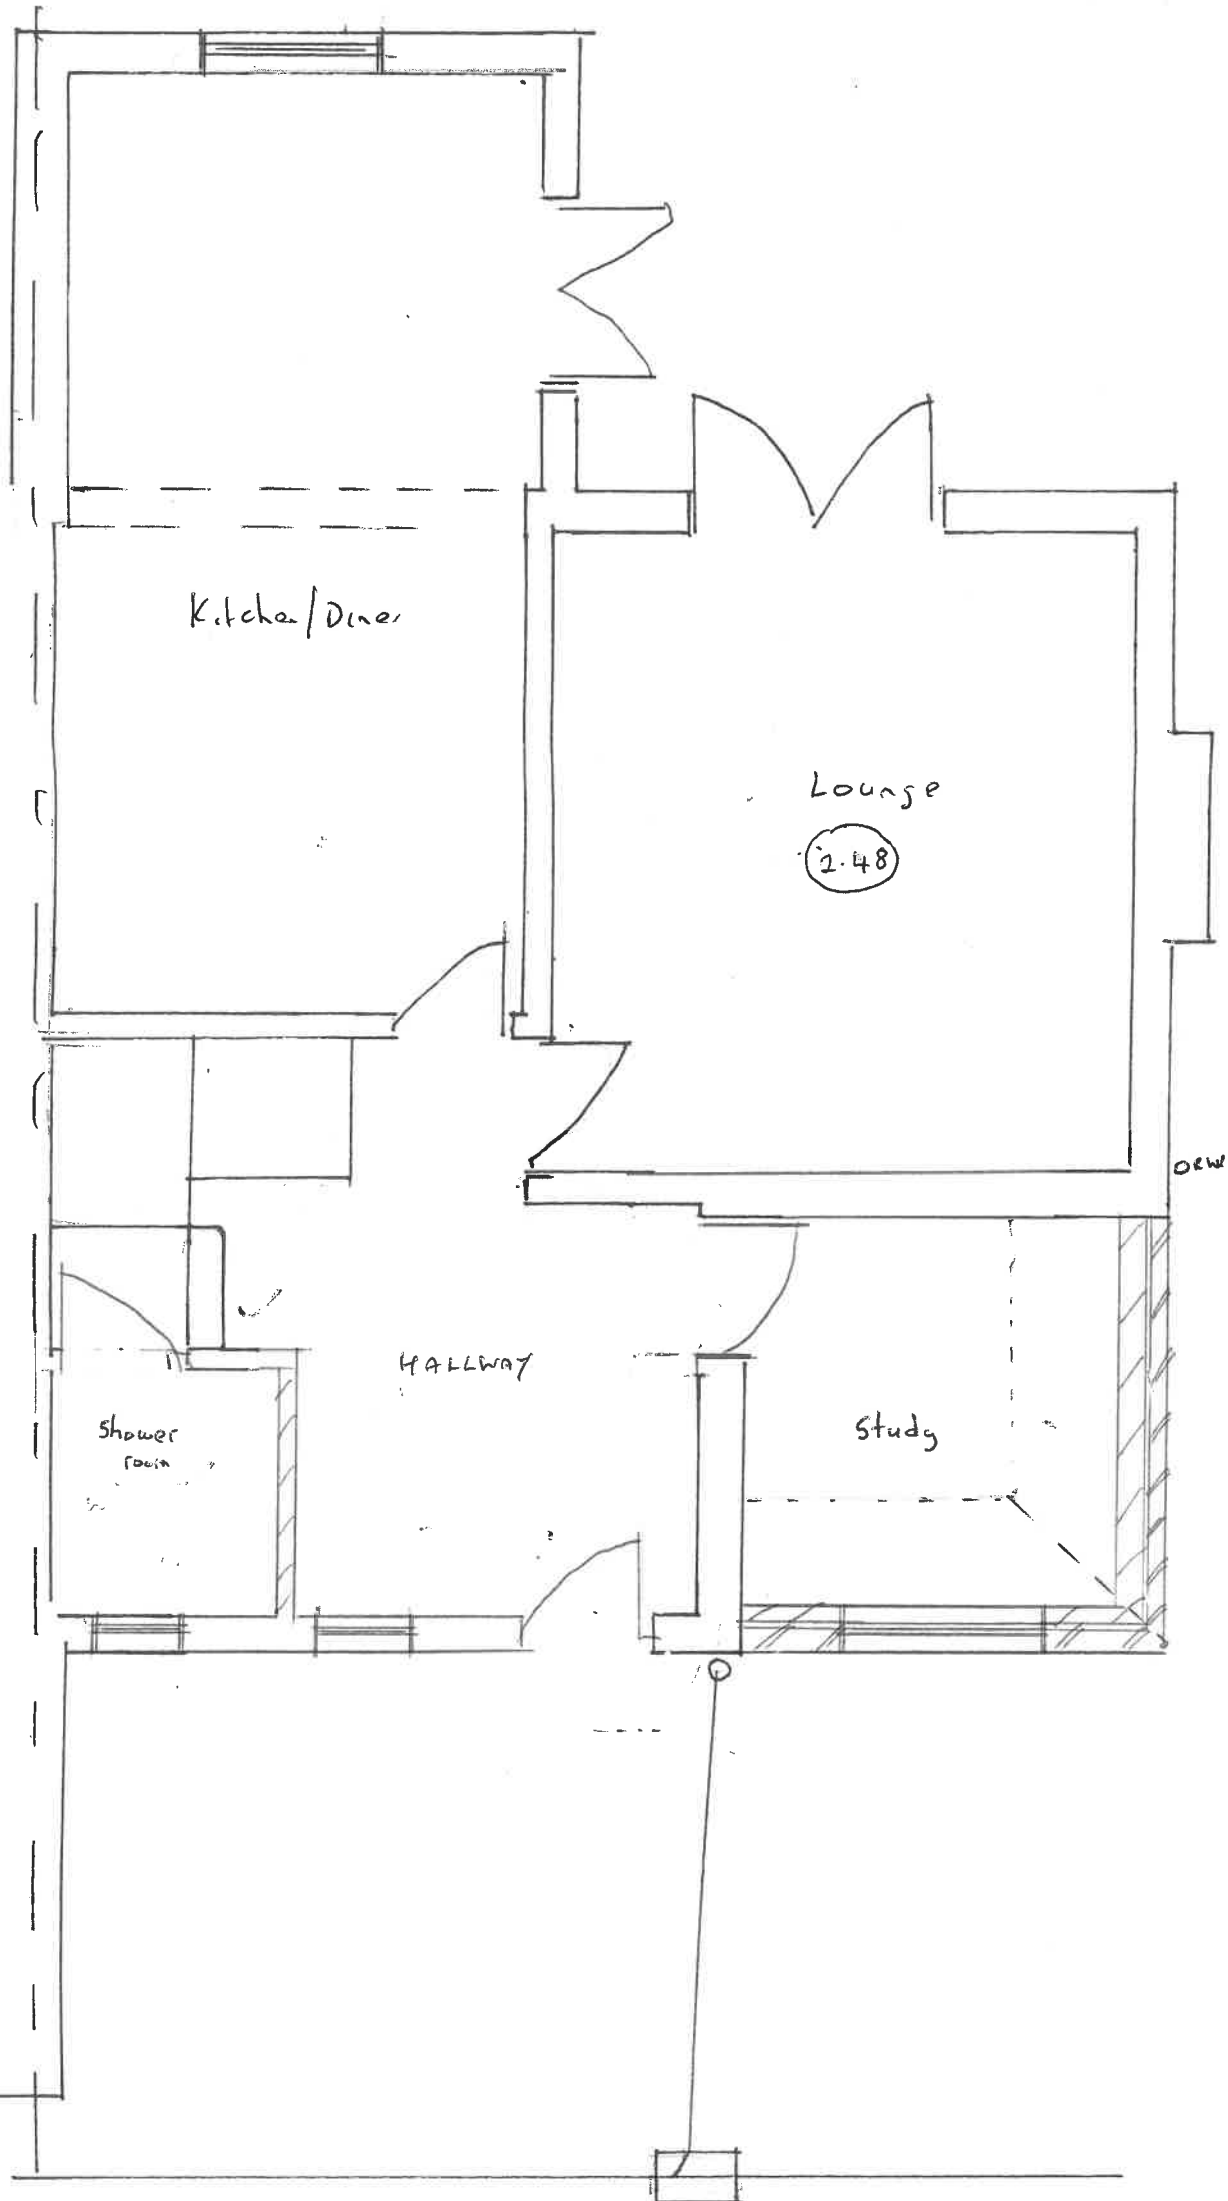


LD C.1

1:50

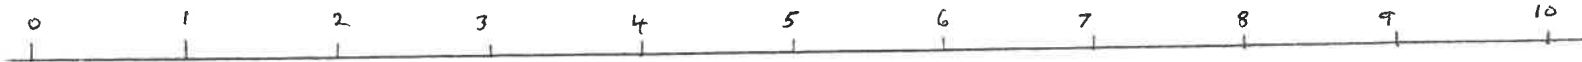

PROPOSED   GROUND   FLOOR   PLAN