

LAYOUT PLAN AS EXISTING AT

33



RESERVOIR

ROAD

RUISLIP

R1

1:50

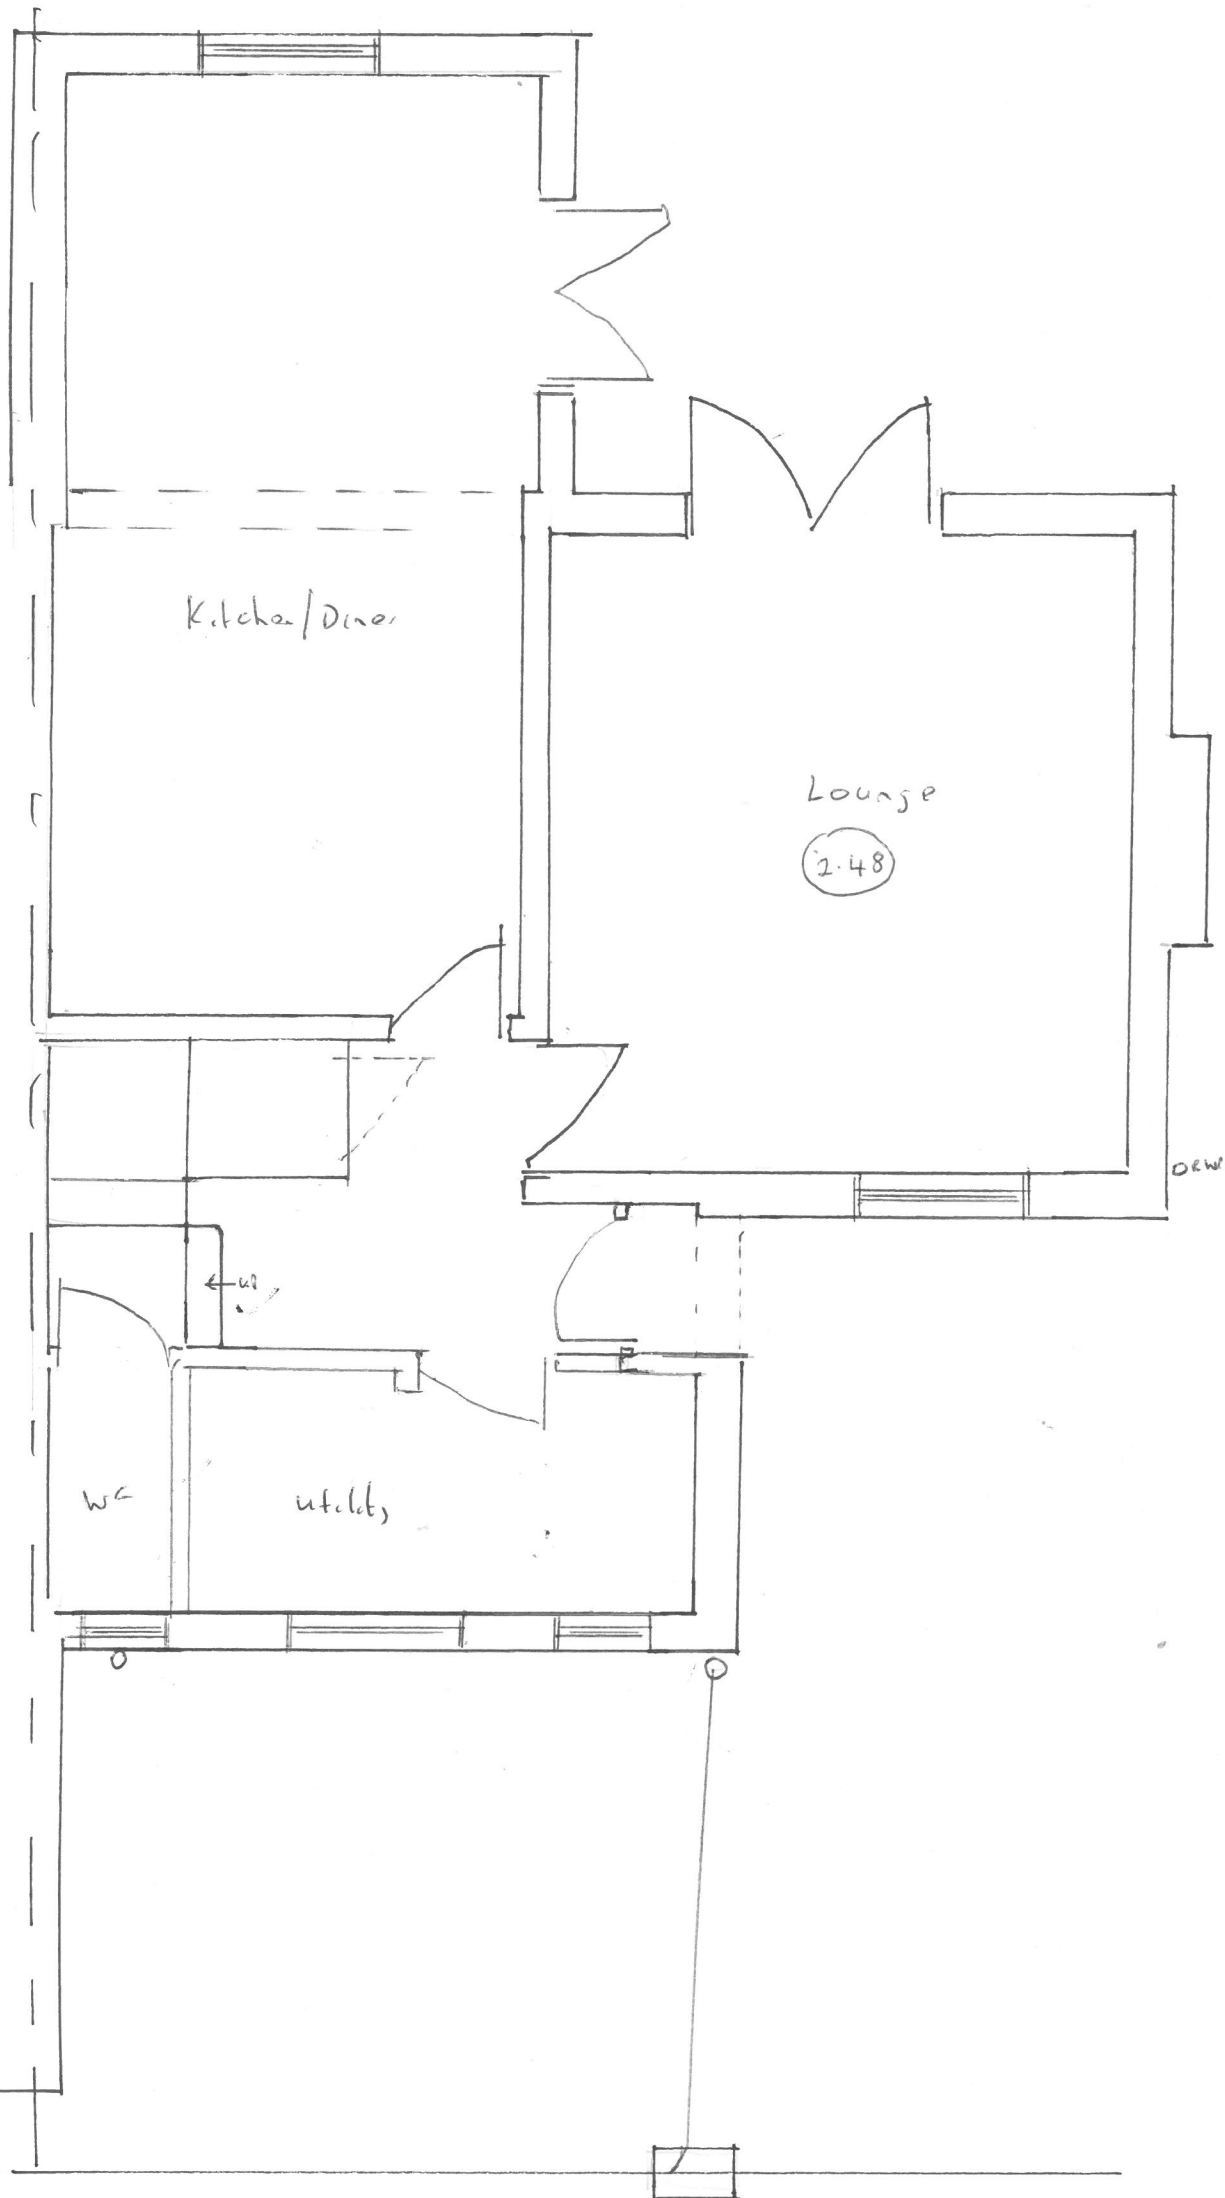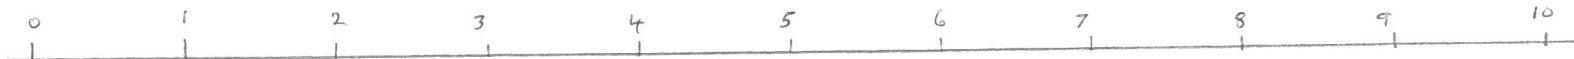

EXISTING GROUND FLOOR PLAN