


<u>LAYOUT</u>	<u>PLAN</u>	<u>AS</u>	<u>EXISTING</u>	<u>AT</u>
<u>33</u>	<u>RESERVOIR</u>	<u>ROAD</u>	<u>RUISLIP</u>	
<u>ROOF PLAN</u>				
RR5			1:50	

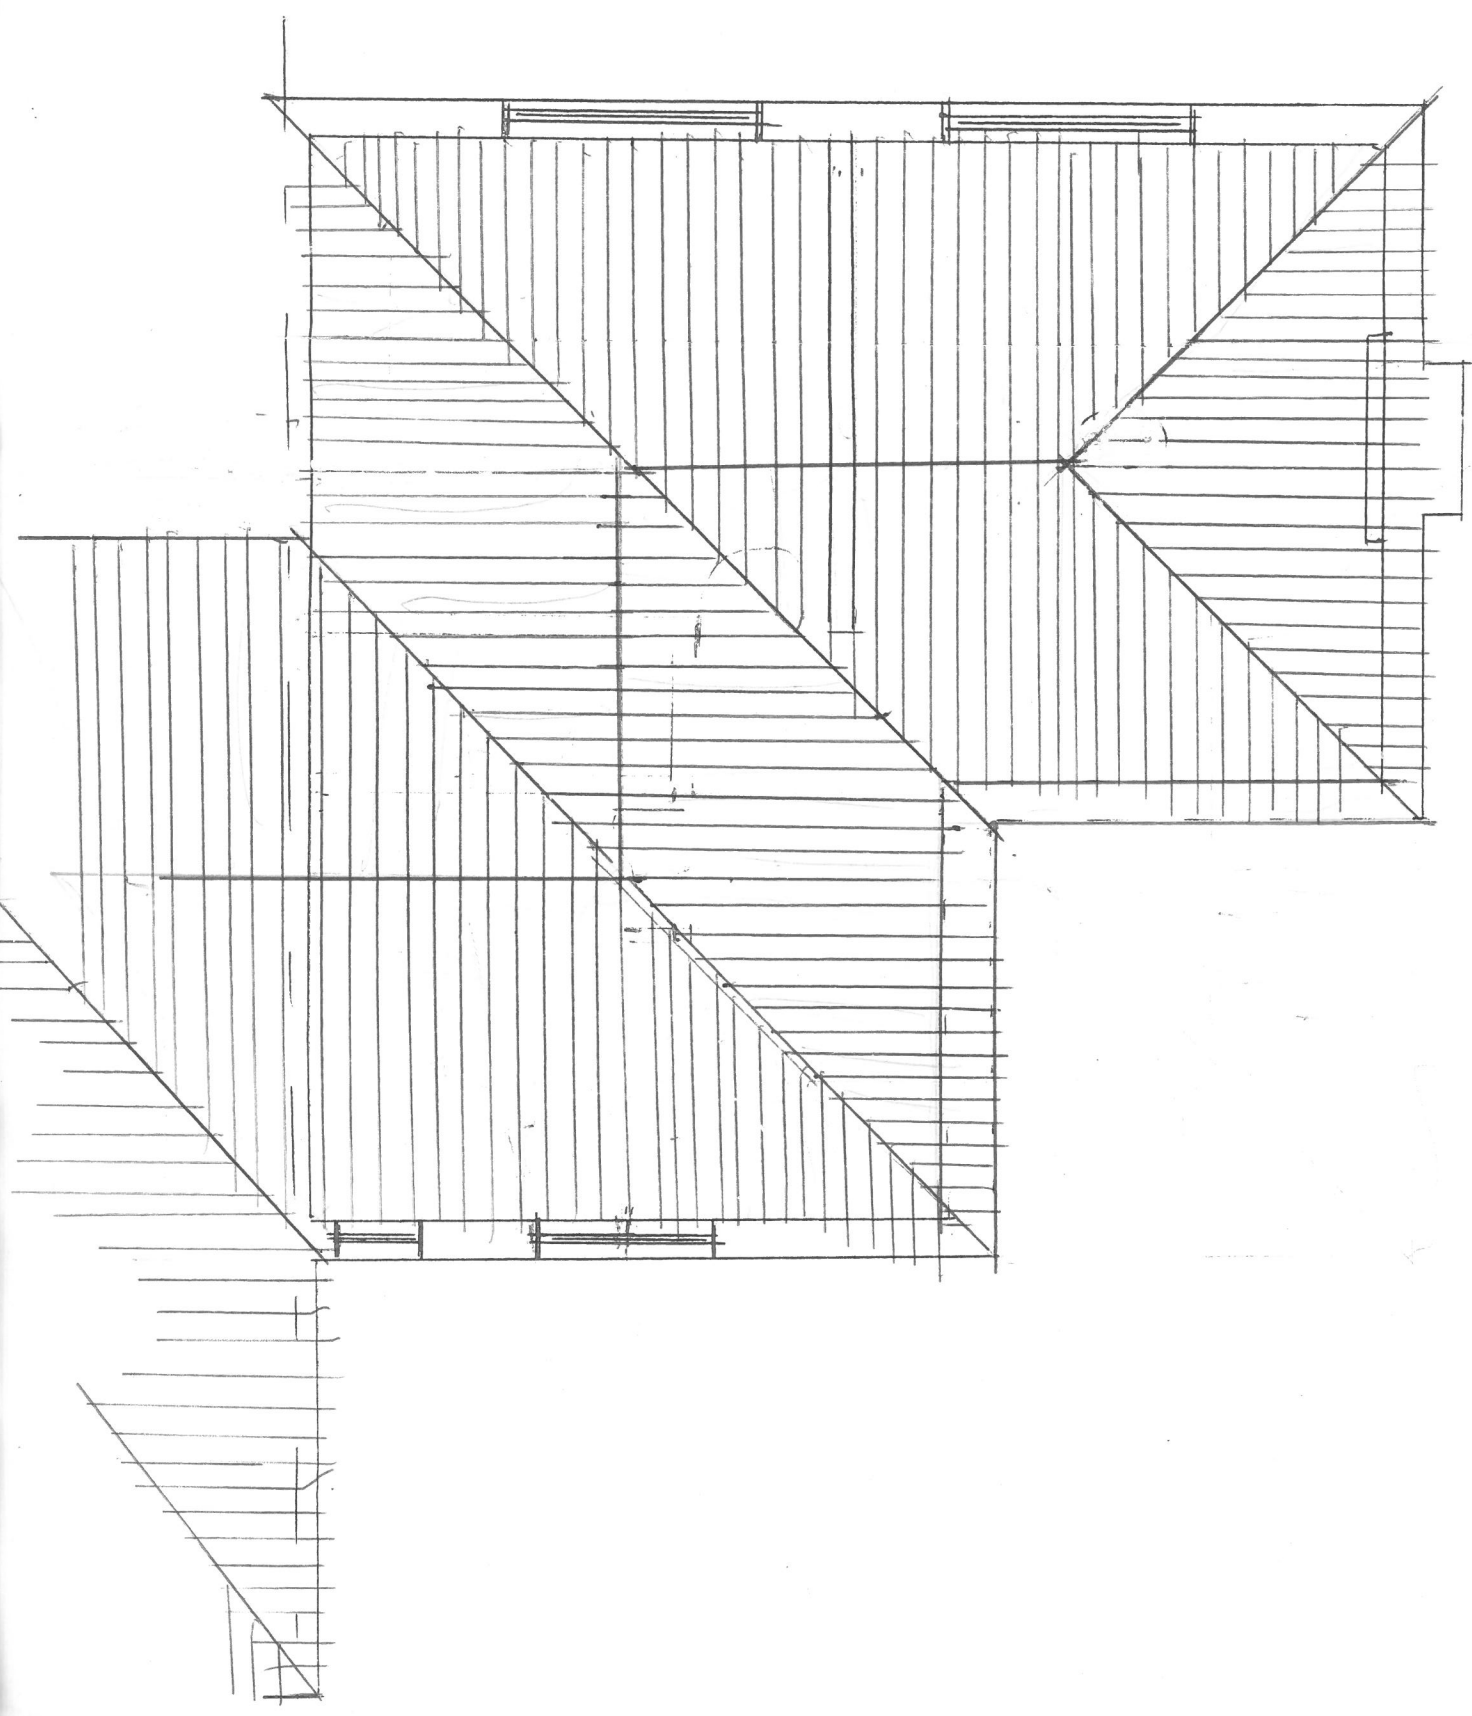

EXISTING ROOF PLAN