


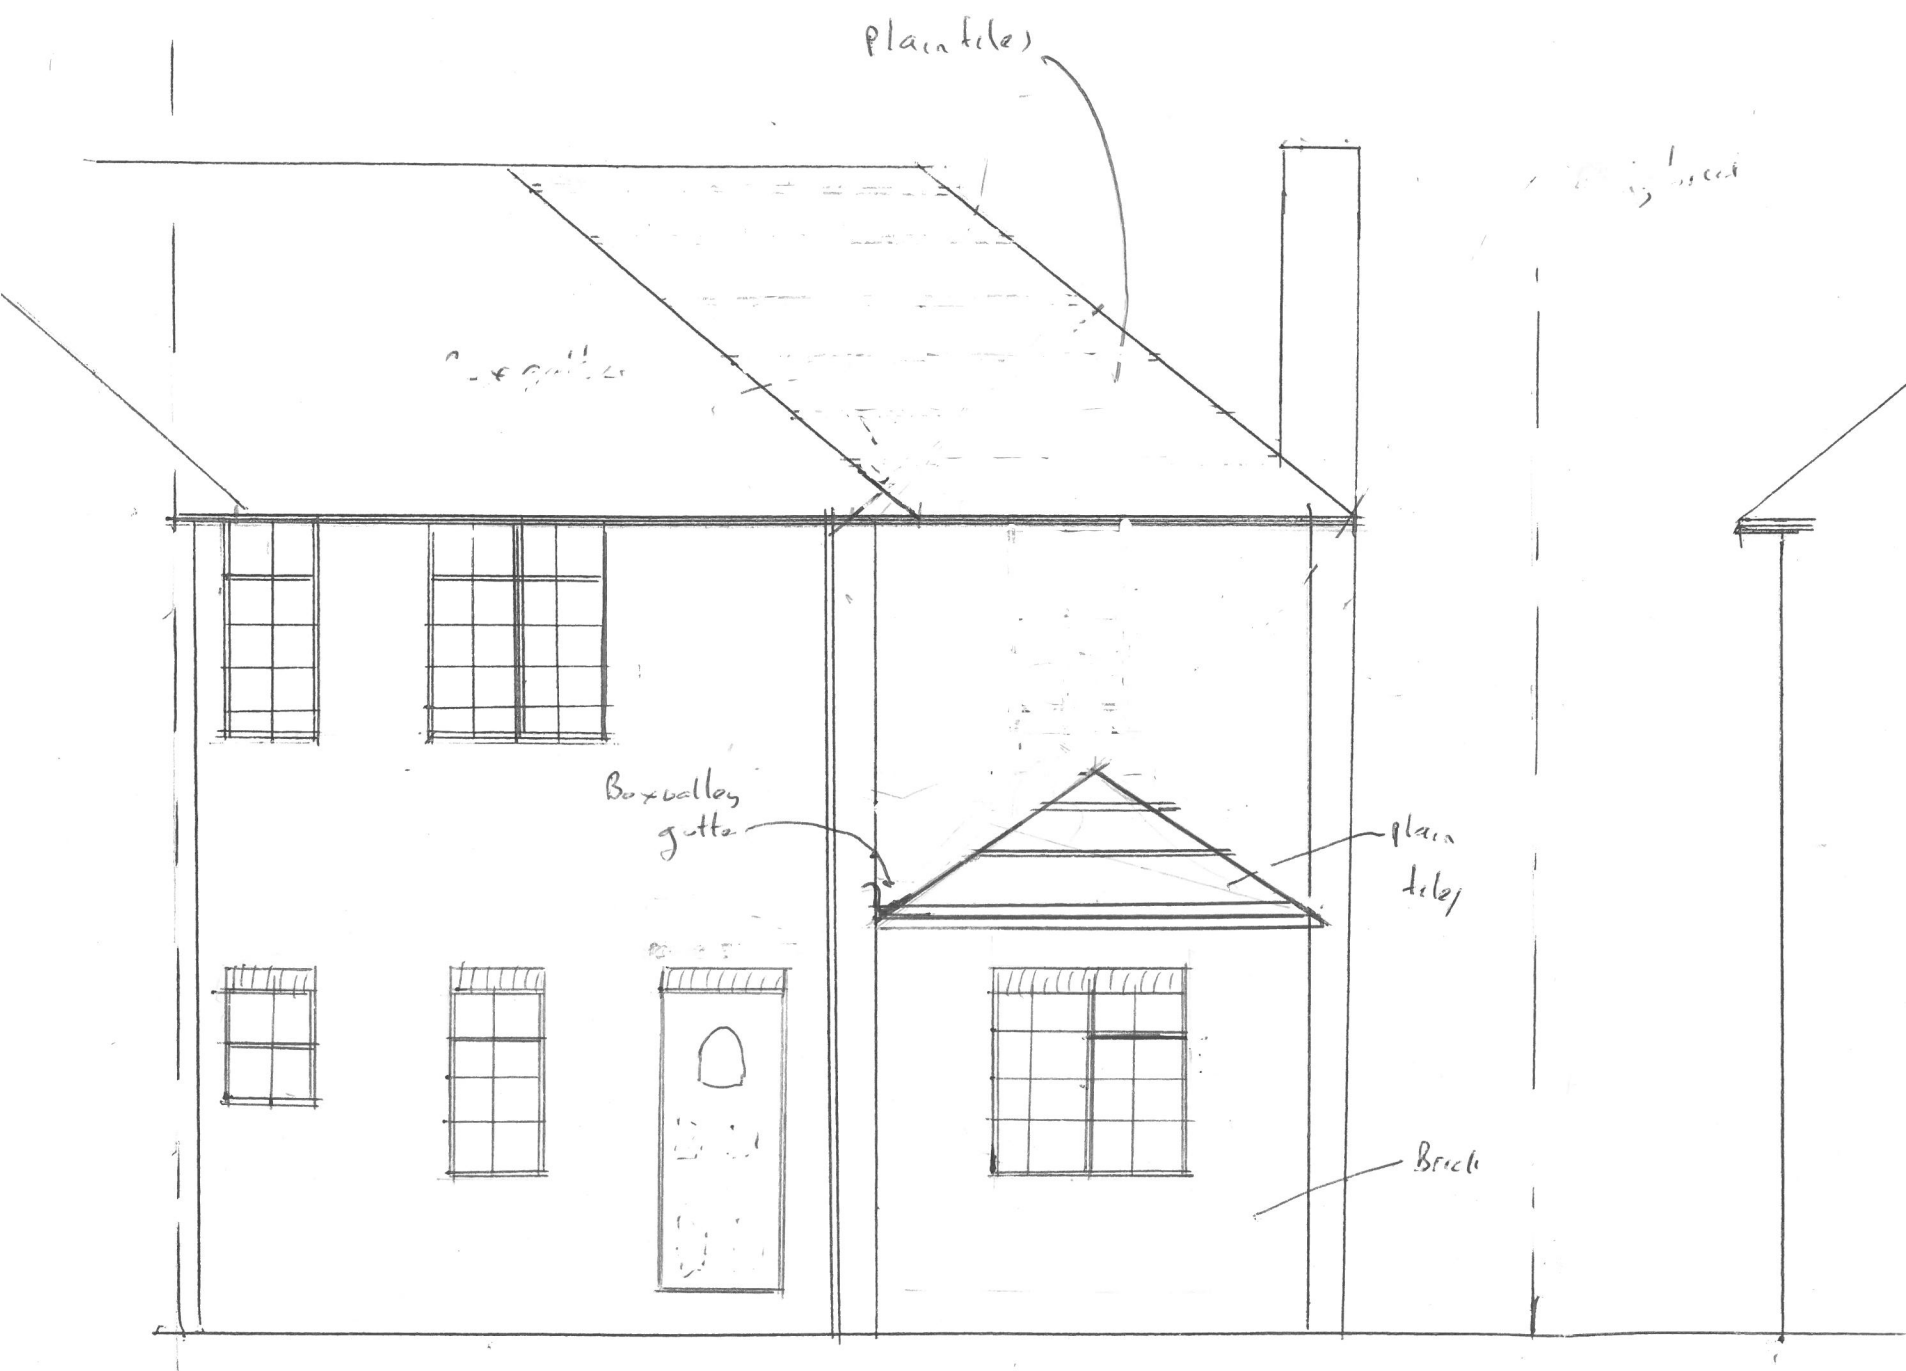

<u>PROPOSED</u>	<u>ELEVATION</u>	<u>AT</u>
<u>33</u>	<u>RESERVOIR ROAD</u>	<u>RUISLIP</u>
<u>FSS 3</u>		<u>1:50</u>



FRONT 33

35