


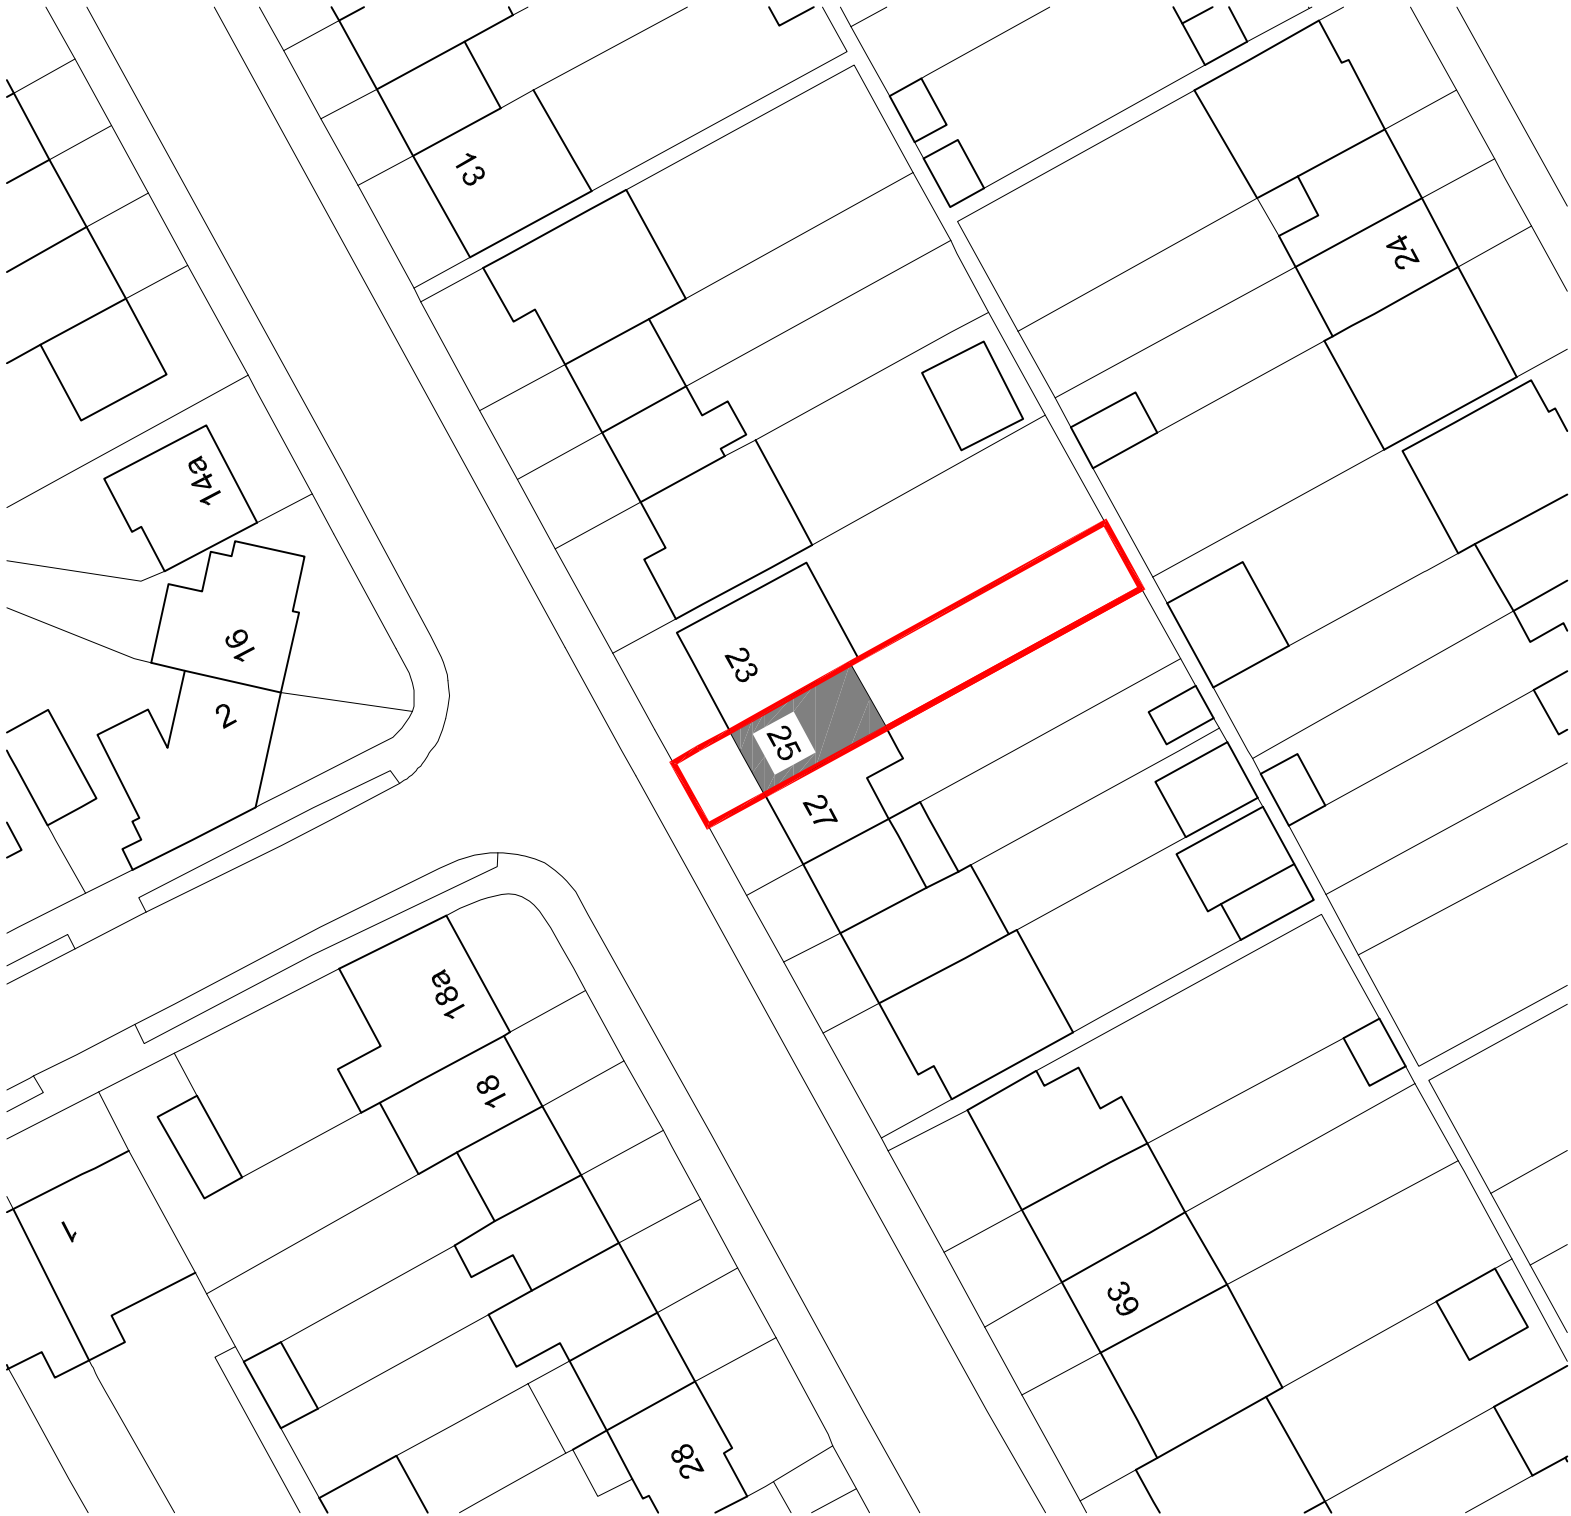
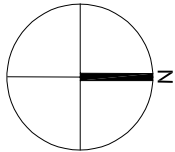


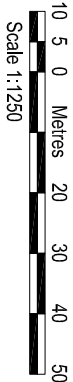

LOCATION PLAN 1:1250

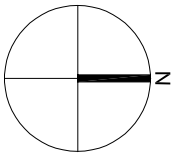

BLOCK PLAN 1:500

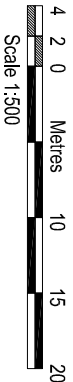

AMENDMENTS	DATE	REV.
------------	------	------

Drawings are to be based on the following information only and are not to be used for any other purpose. The drawings are not to be used for any other purpose and any discrepancies or variations are to be referred to the architect before the drawings are submitted. The drawings are not to be used for any other purpose and any discrepancies or variations are to be referred to the architect before the drawings are submitted.



bernard murray design
chartered architect

78 BRIDGE ROAD, UXBRIDGE, MIDDLESEX UB8 3QW
TEL: 01898 471714 EMAIL: BMURRAYDESIGN@YAHOO.CO.UK

PROJECT
25 BEVERLEY ROAD
RUISLIP
HA4 9AL

CLIENT
BRIAN ESPEY

DRAWING
LOCATION AND BLOCK PLANS

SCALE 1:1250 & 1:500 @ A3	DRAWING NUMBER	REV.
DATE JAN 2022	1162-1	
DRAWN BM		