



3
SOUTH-Rear
Scale: 1:100

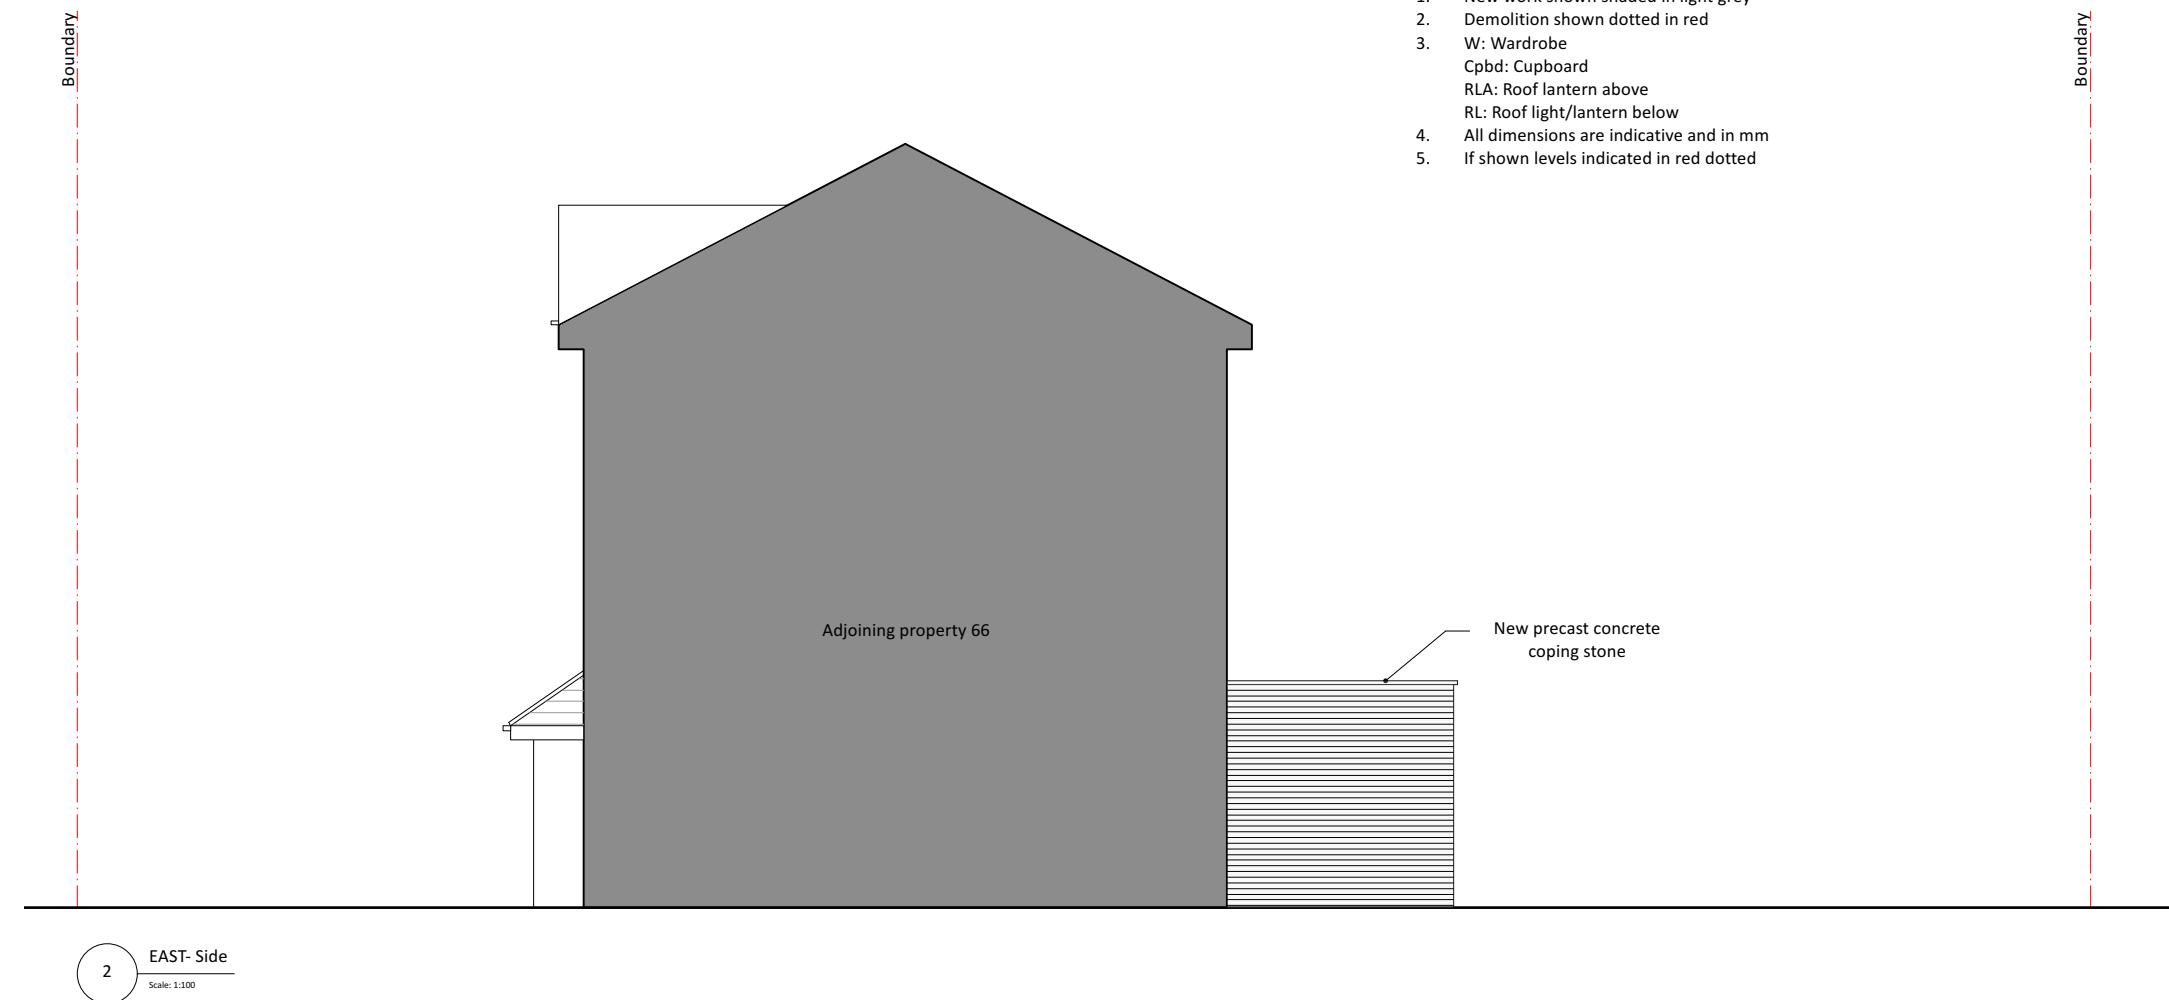

2
EAST- Side
Scale: 1:100

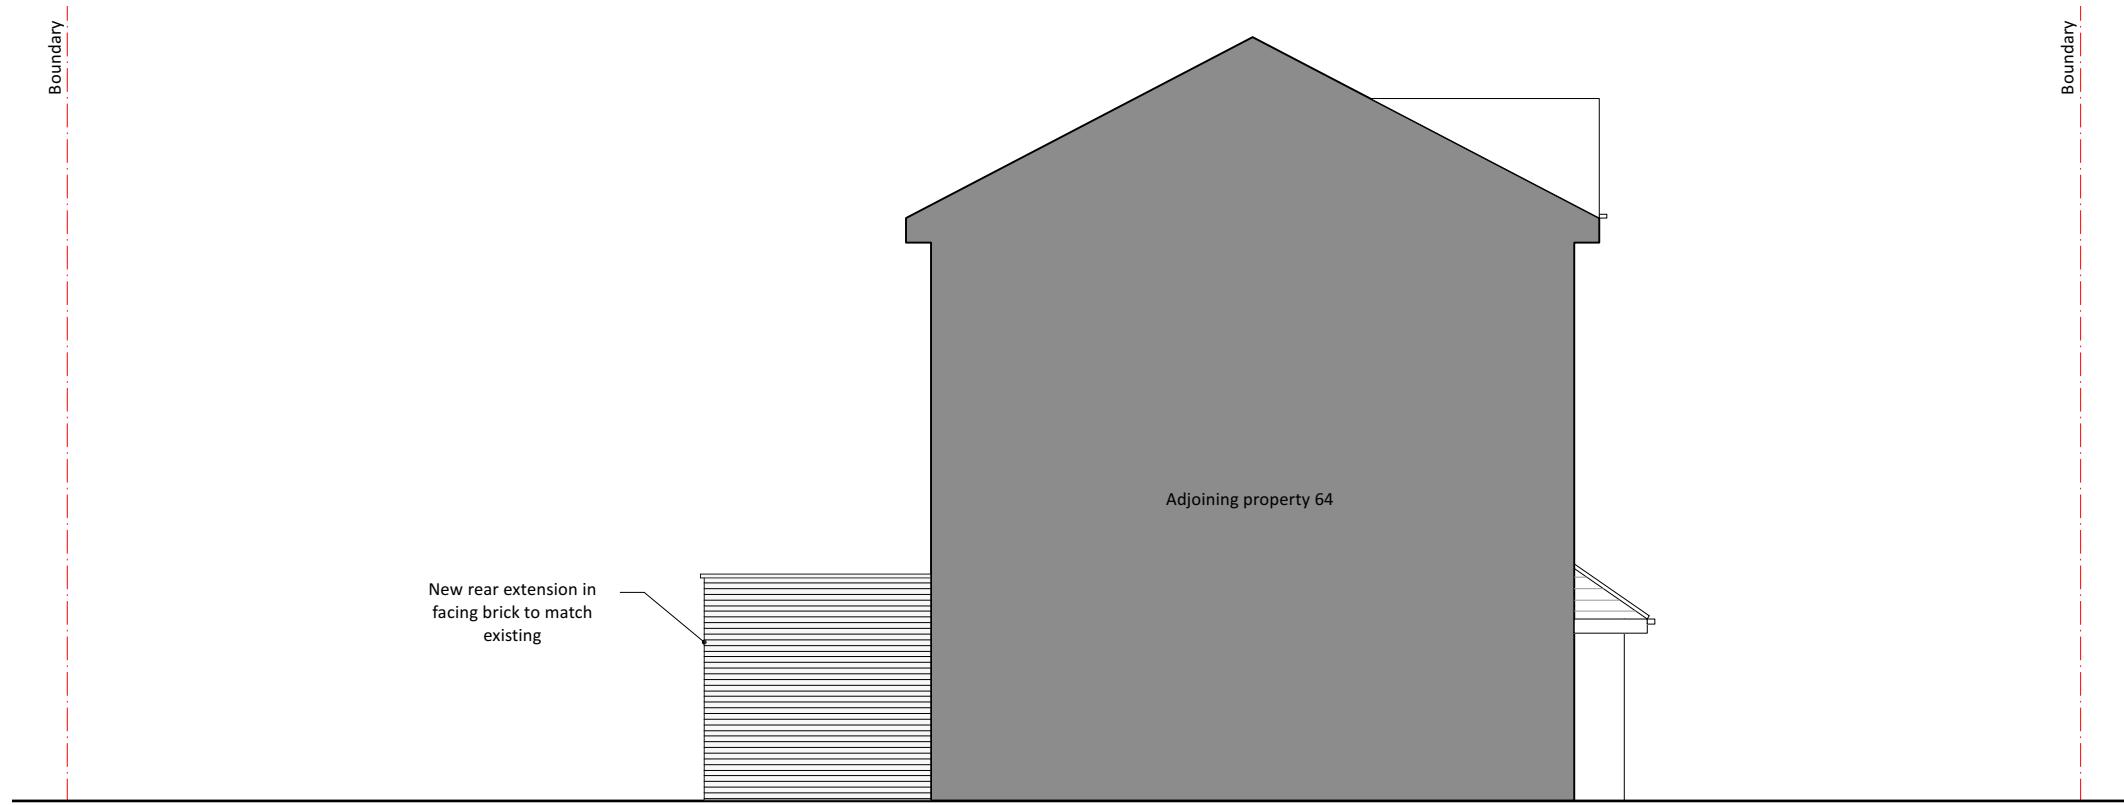

4
WEST-Side
Scale: 1:100

0 1 2 3 4 5 M

General Notes

1. New work shown shaded in light grey
2. Demolition shown dotted in red
3. W: Wardrobe
4. All dimensions are indicative and in mm
5. If shown levels indicated in red dotted

Boundary

Boundary

Boundary

ISSUE DATE REVISION

PROJECT
65 Tollgate Drive UB4 0NW

CLIENT
Mrs Gurinder Arora

DRAWING
PROPOSED ELEVATIONS



All rights reserved in chapter IV of the copyright designs & patents act 1988 have been asserted. This drawing must not be scaled; only figured dimensions should be used. Check and verify all dimensions on site prior to commencing any work. Any discrepancies should be reported to the Architects immediately.

PROJECT # 2024.022 DWG # REV
DATE 10/07/2024
SCALE 1:100
DRAWN CHKD
PR JC

D02

Stones Architects Ltd
50 Coldharbour Lane Hayes Middlesex UB3 3EP
t 020 8969 0000 e mail@stonesarchitects.co.uk w stonesarchitects.co.uk