



1 NORTH-Front
Scale: 1:100

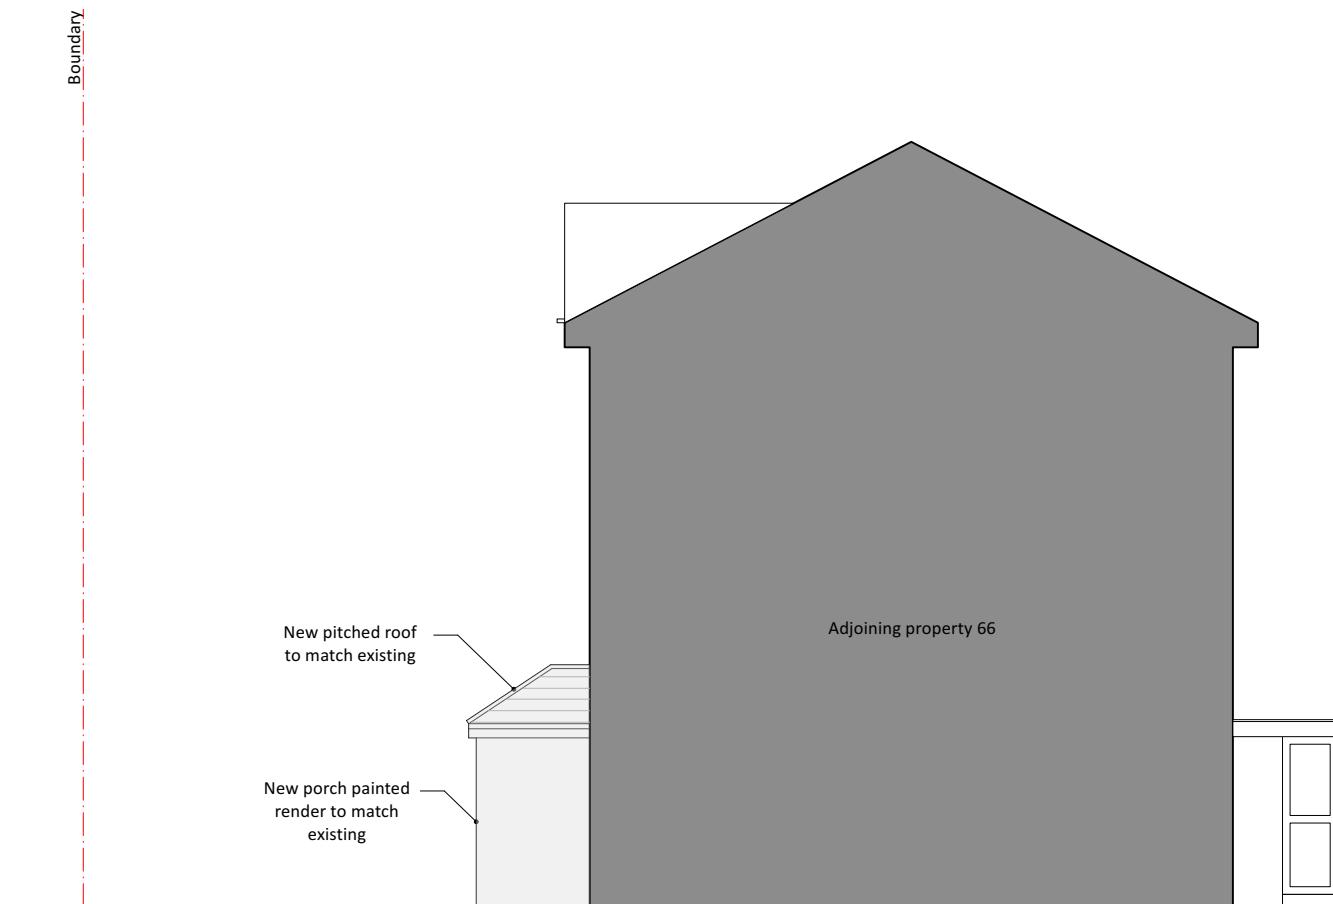

2 EAST-Side
Scale: 1:100

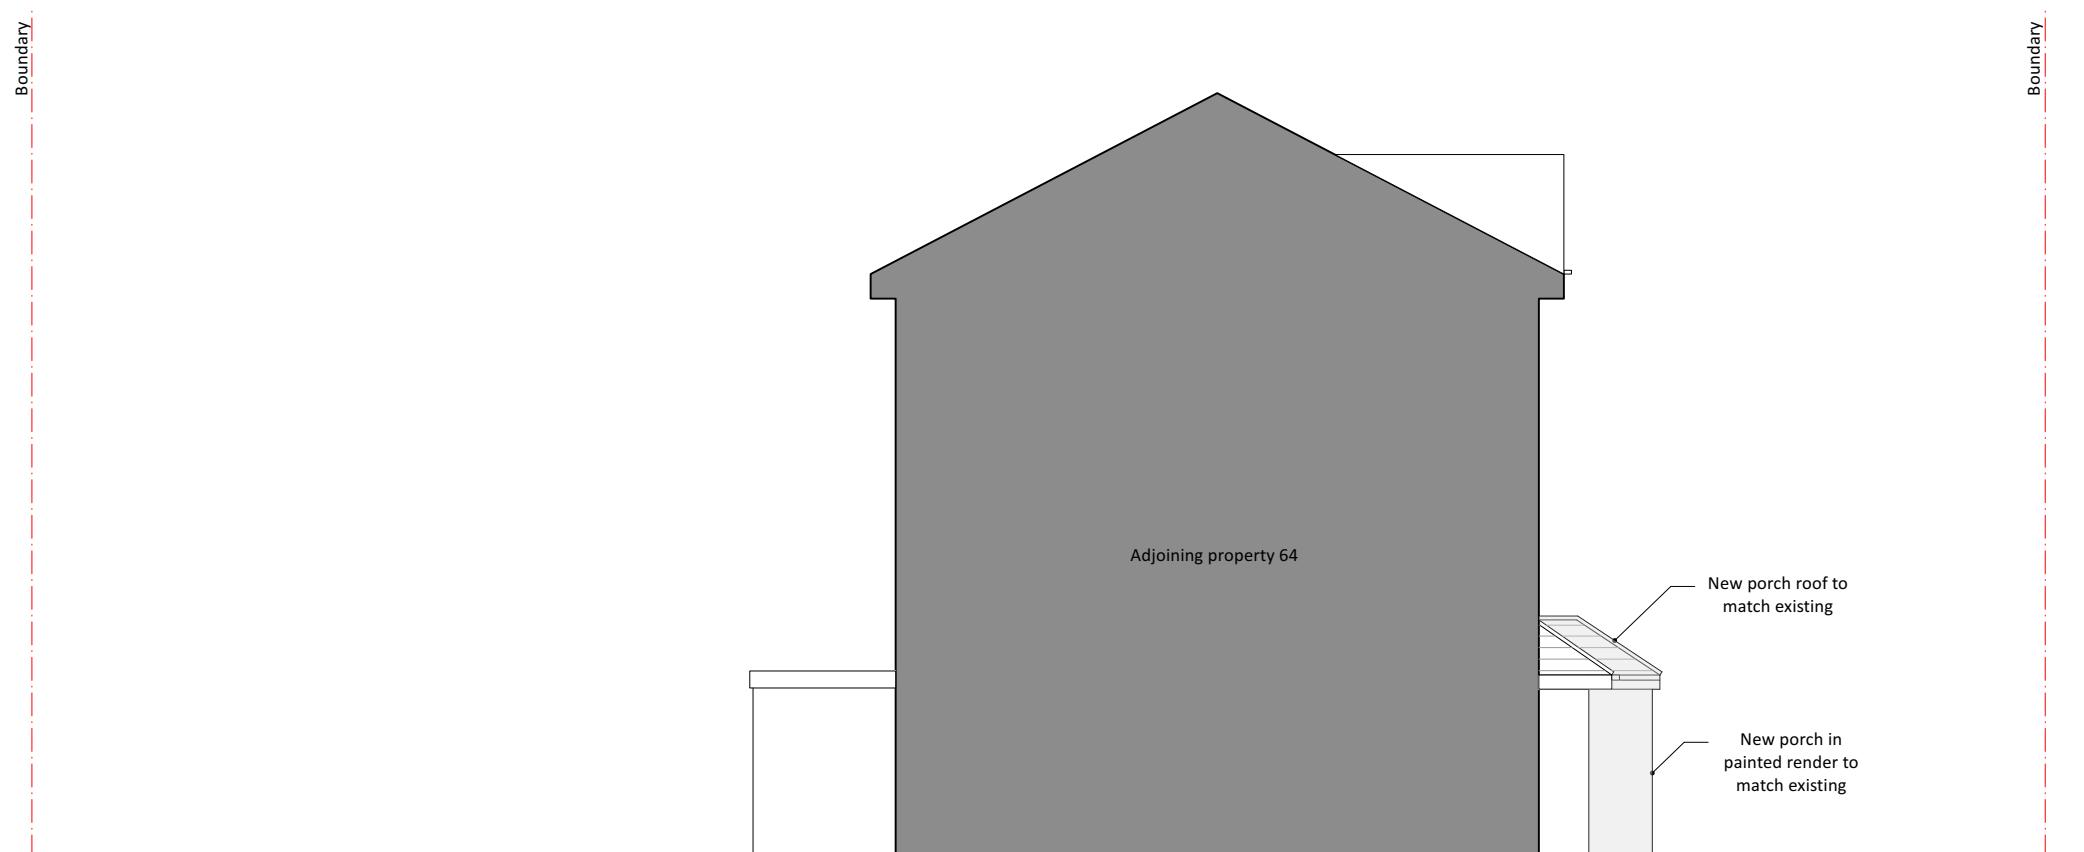

3 WEST-Side
Scale: 1:100

General Notes

1. New work shown shaded in light grey
2. Demolition shown dotted in red
3. W: Wardrobe
- Cpbd: Cupboard
- RLA: Roof lantern above
- RL: Roof light/lantern below
4. All dimensions are indicative and in mm
5. If shown levels indicated in red dotted

0 1 2 3 4 5 M

ISSUE DATE REVISION

PROJECT
65 Tollgate Drive UB4 0NW

CLIENT
Mrs Gurinder Arora

DRAWING
PROPOSED ELEVATIONS



All rights described in chapter IV of the copyright designs & patents act 1988 have been asserted. This drawing must not be scaled; only figured dimensions should be used. Check and verify all dimensions on site prior to commencing any work. Any discrepancies should be reported to the Architects immediately.

PROJECT # 2024.022 DWG # REV
DATE 12/07/2024
SCALE 1:100
DRAWN CHKD
PR JC

C02

Stones Architects Ltd
50 Coldharbour Lane Hayes Middlesex UB3 3EP
t 020 8969 0000 e mail@stonesarchitects.co.uk w stonesarchitects.co.uk