



1 GROUND
Scale: 1:100

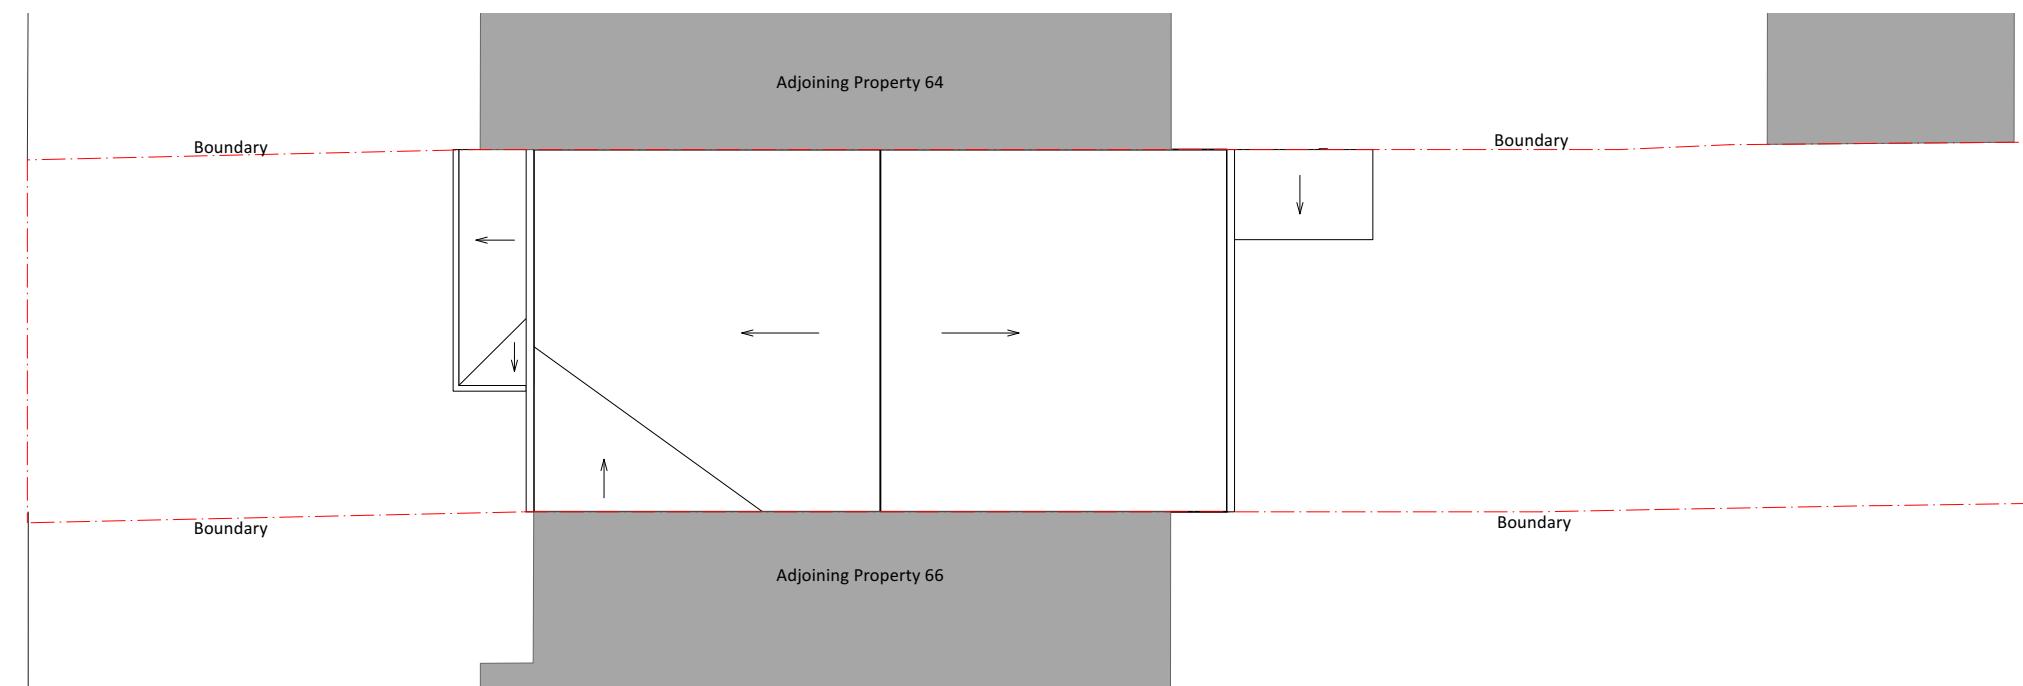

2 ROOF
Scale: 1:100

0 1 2 3 4 5 M

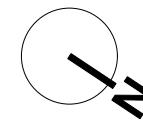

A 26/06/2024 Minor amendments
ISSUE DATE REVISION

PROJECT
65 Tollgate Drive UB4 0NW

CLIENT
Mrs Gurinder Arora

DRAWING
EXISTING GROUND AND ROOF

All rights reserved in chapter IV of the copyright designs & patents act 1988 have been asserted. This drawing must not be scaled; only figured dimensions should be used. Check and verify all dimensions on site prior to commencing any work. Any discrepancies should be reported to the Architects immediately.

STONES
ARCHITECTS

PROJECT # 2024.022 DWG # REV
DATE 26/06/2024
SCALE 1:100
DRAWN FA CHKD JC

S02-A

Stones Architects Ltd
50 Coldharbour Lane Hayes Middlesex UB3 3EP
t 020 8969 0000 e mail@stonesarchitects.co.uk w stonesarchitects.co.uk