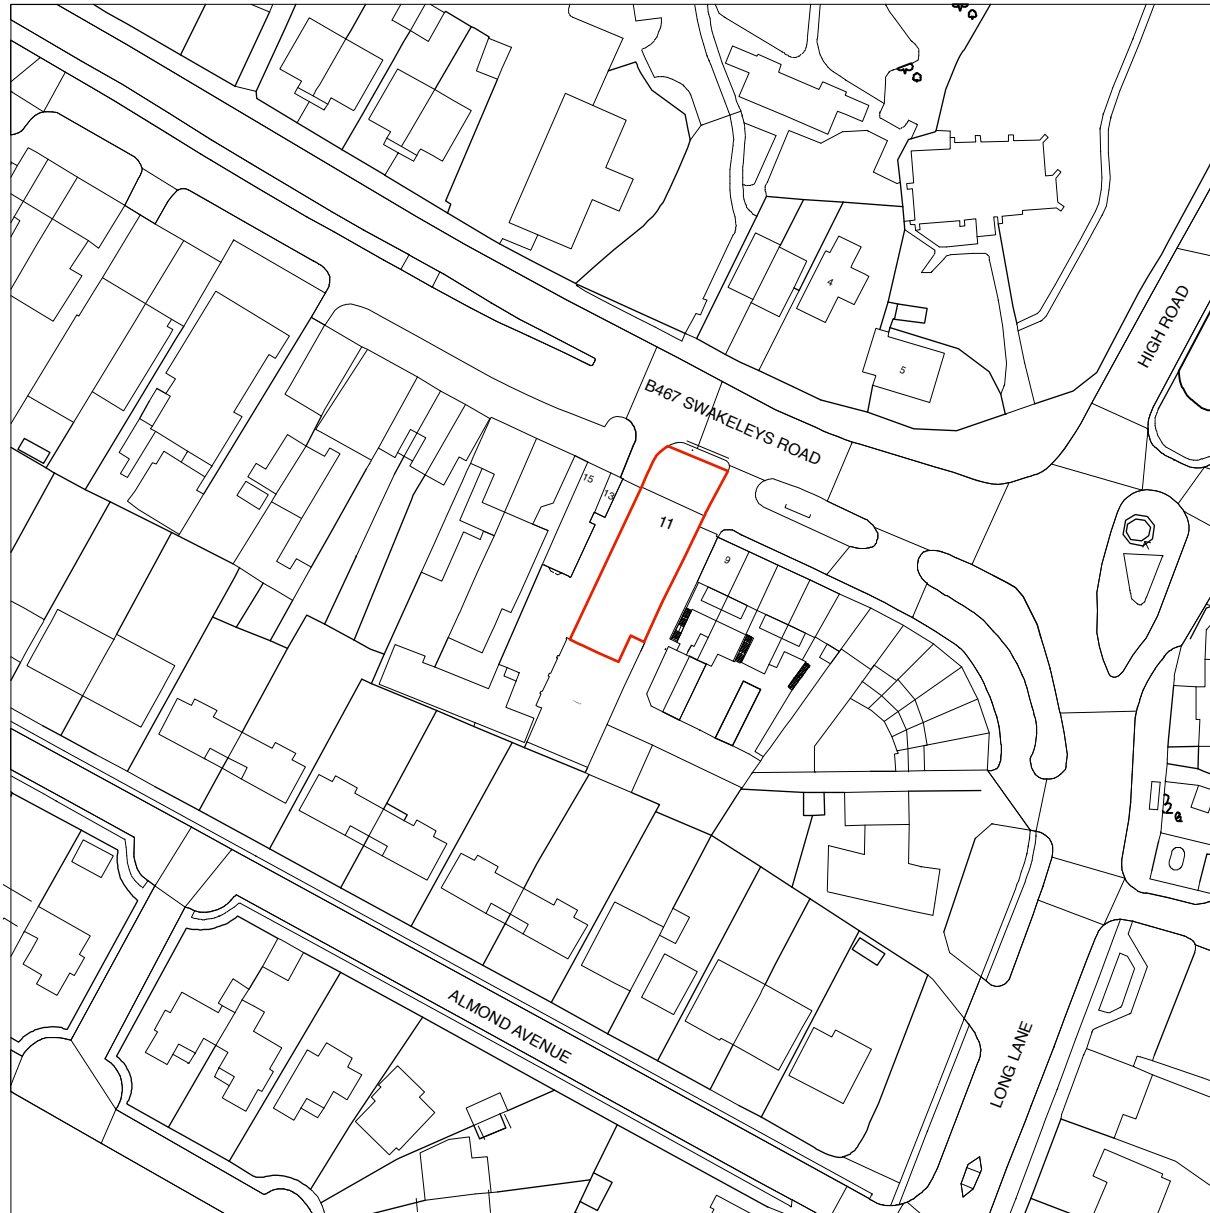


Scale 1:1250

**MR RICHARD HENNESSY
SWAKELEYS LTD
2 KINGSEND, RUISLIP HA4 8LJ**

Client
**THE ICKENHAM INN
11 SWAKELEYS ROAD
ICKENHAM
UXBRIDGE UB10 8DF**


Job Title
**FIRST FLOOR FLAT
CHANGE OF USE
FROM C3 TO C4 (HMO)**

Drawing
LOCATION PLAN

Date 08.06.26 **Scale** 1:1250 @ A4

Job No 11SR **Drawing No** A-03 **Revision No**

ANDREAS GEORGIU t/a GIAD

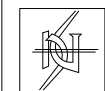

Office F7, Kingsbury House
468 Church Lane, London NW9 8UA
Tel: 020 8200 2331
TEL: 07956 587037
email: andreas@giad.co.uk

ANDREAS GEORGIU t/a GIAD
RESERVE THE COPYRIGHT ON ALL DOCUMENTS AND DRAWINGS