


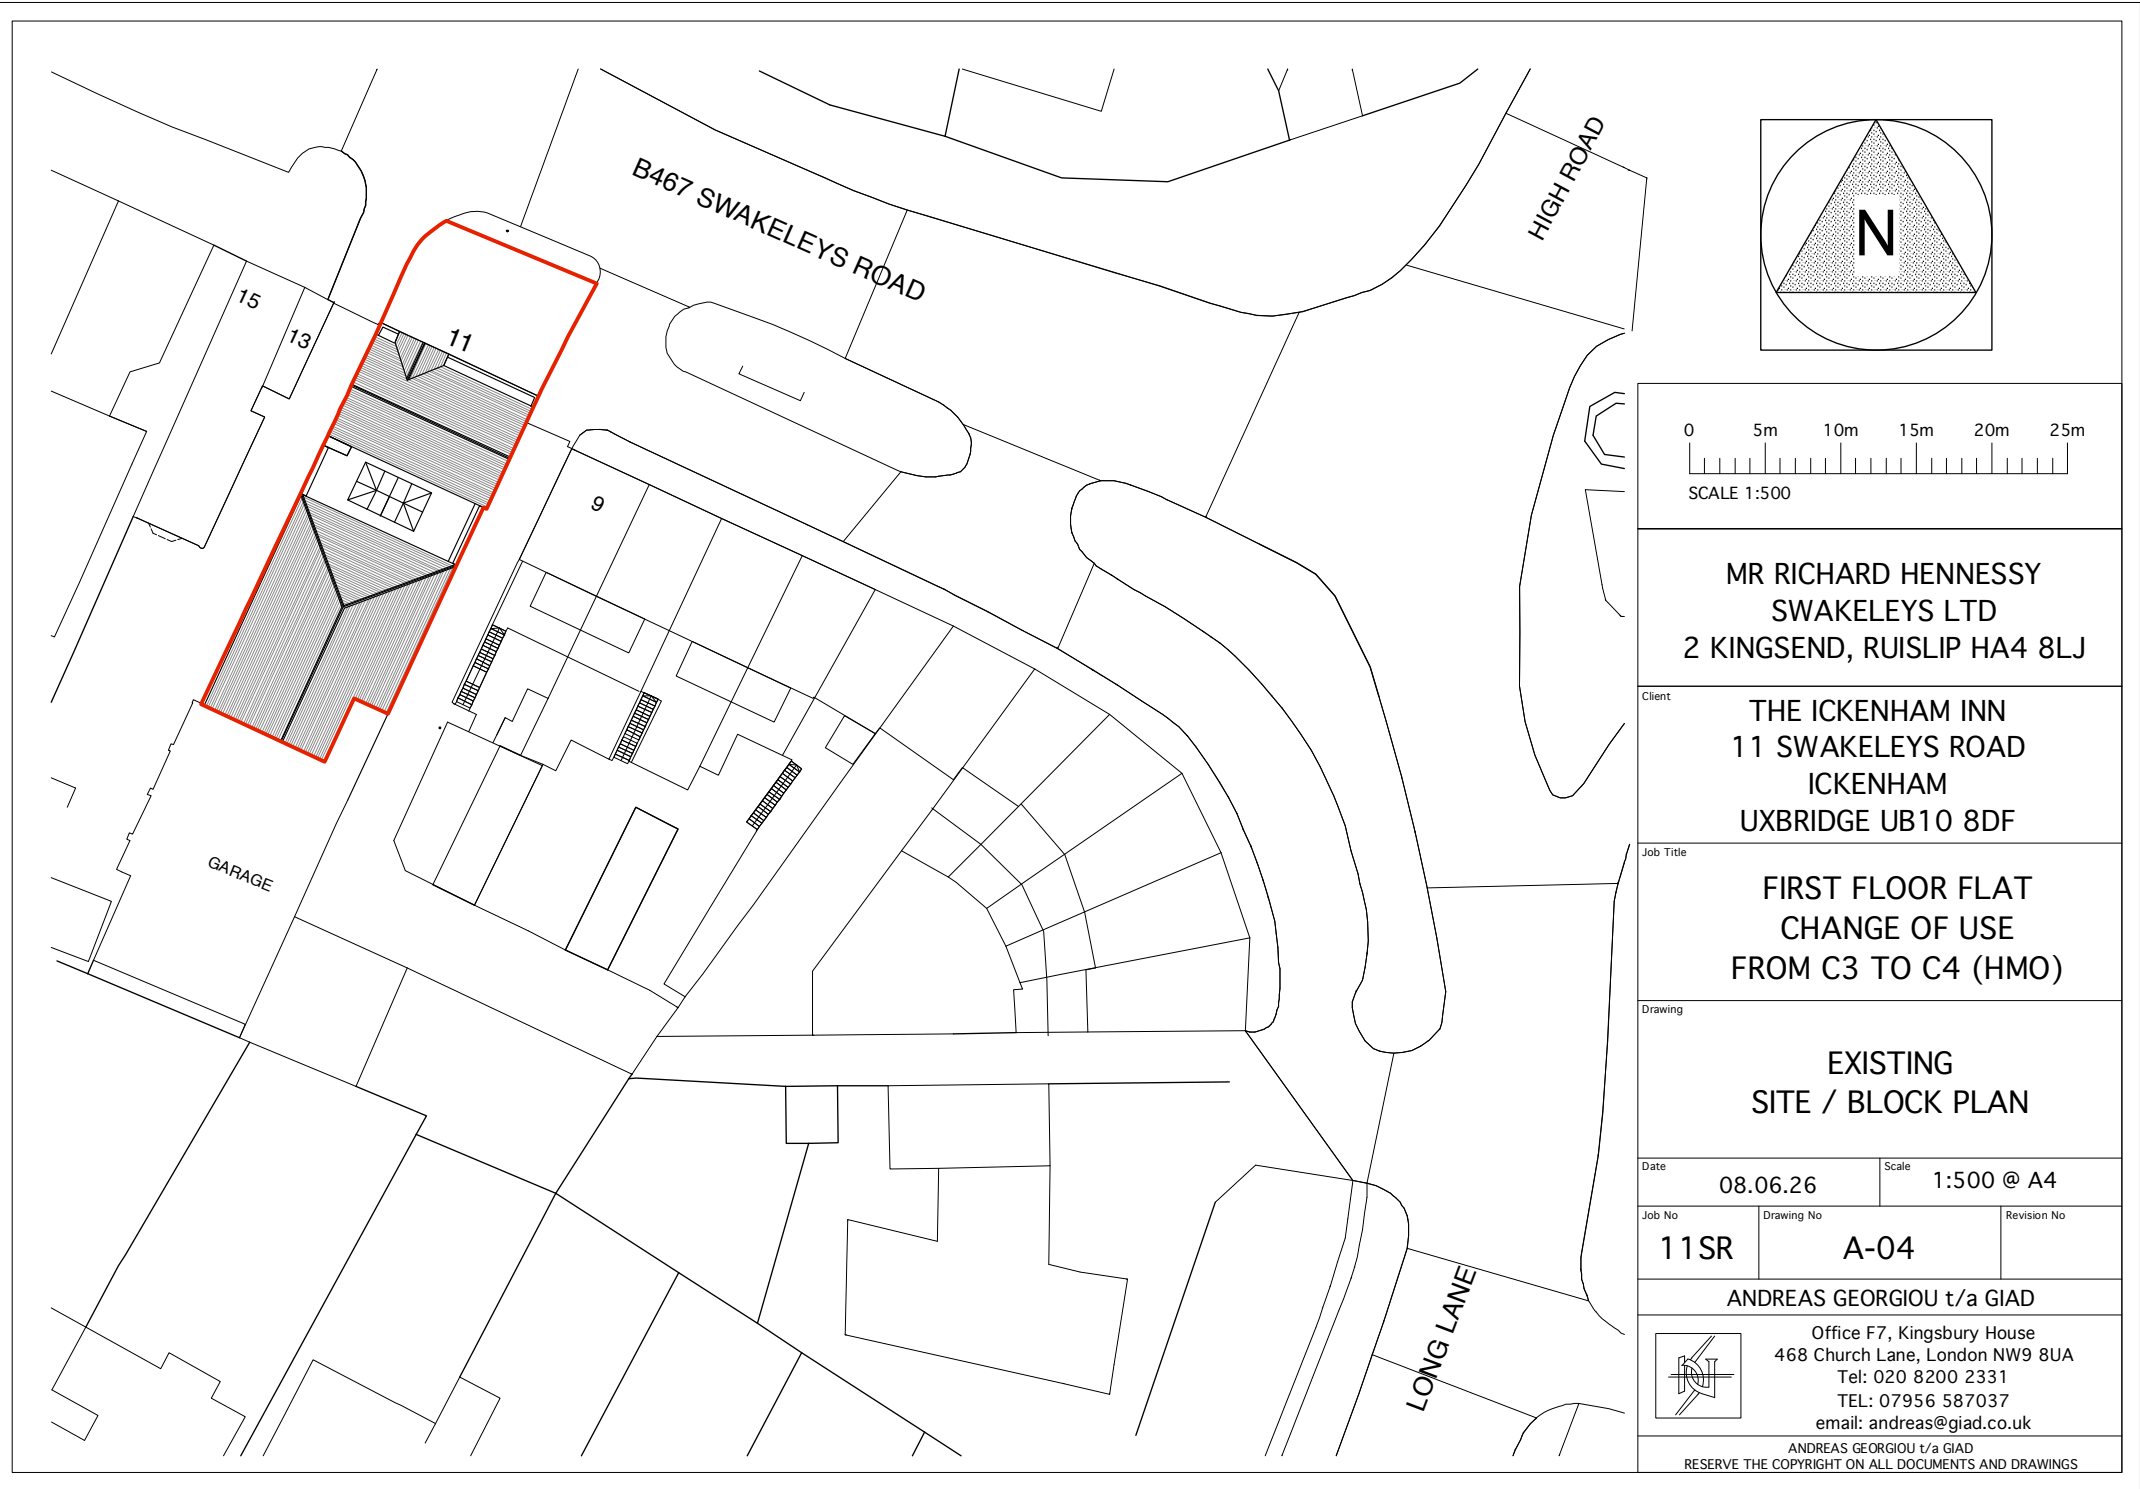

05m10m15m20m25m SCALE 1:500		
MR RICHARD HENNESSY SWAKELEYS LTD 2 KINGSEND, RUISLIP HA4 8LJ		
Client	THE ICKENHAM INN 11 SWAKELEYS ROAD ICKENHAM UXBRIDGE UB10 8DF	
Job Title	FIRST FLOOR FLAT CHANGE OF USE FROM C3 TO C4 (HMO)	
Drawing	EXISTING SITE / BLOCK PLAN	
Date	08.06.26	Scale 1:500 @ A4
Job No	11SR	Drawing No A-04
ANDREAS GEORGIU t/a GIAD		
 Office F7, Kingsbury House 468 Church Lane, London NW9 8UA Tel: 020 8200 2331 TEL: 07956 587037 email: andreas@giad.co.uk		
ANDREAS GEORGIU t/a GIAD RESERVE THE COPYRIGHT ON ALL DOCUMENTS AND DRAWINGS		