


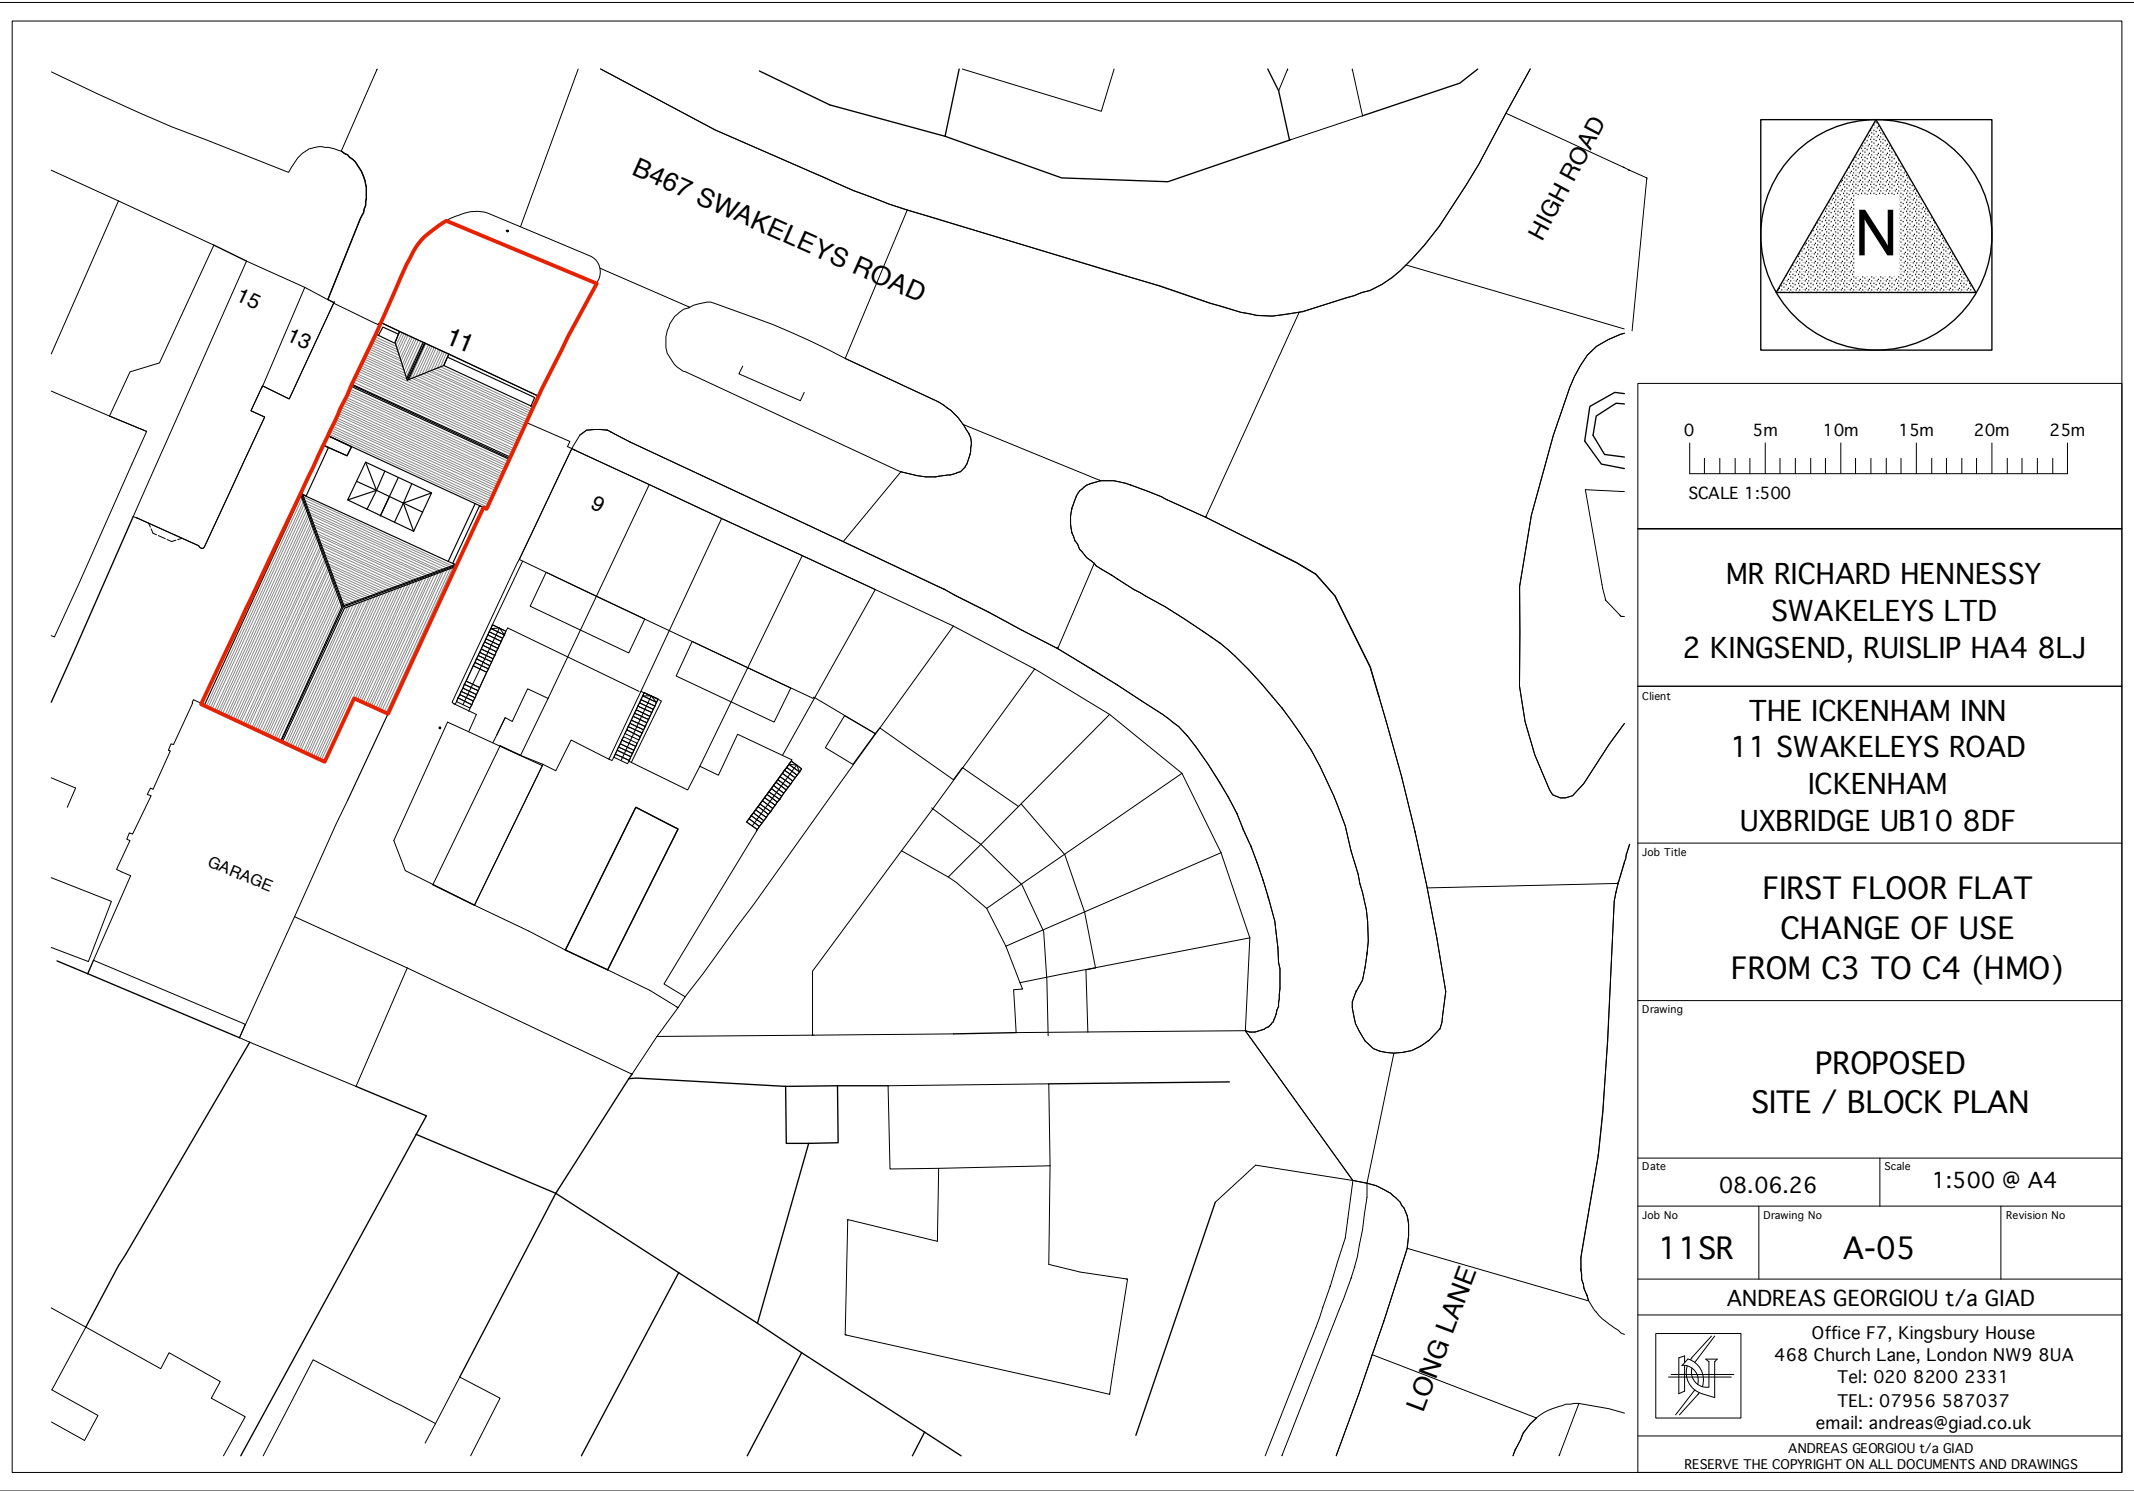

MR RICHARD HENNESSY
SWAKELEYS LTD
2 KINGSEND, RUISLIP HA4 8LJ

Client
THE ICKENHAM INN
11 SWAKELEYS ROAD
ICKENHAM
UXBRIDGE UB10 8DF


Job Title
FIRST FLOOR FLAT
CHANGE OF USE
FROM C3 TO C4 (HMO)

Drawing
PROPOSED
SITE / BLOCK PLAN

Date 08.06.26 Scale 1:500 @ A4

Job No 11SR Drawing No A-05 Revision No

ANDREAS GEORGIU t/a GIAD
Office F7, Kingsbury House
468 Church Lane, London NW9 8UA
Tel: 020 8200 2331
TEL: 07956 587037
email: andreas@giad.co.uk

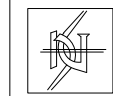

ANDREAS GEORGIU t/a GIAD
RESERVE THE COPYRIGHT ON ALL DOCUMENTS AND DRAWINGS