
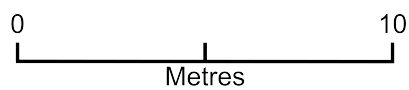


kerb drop

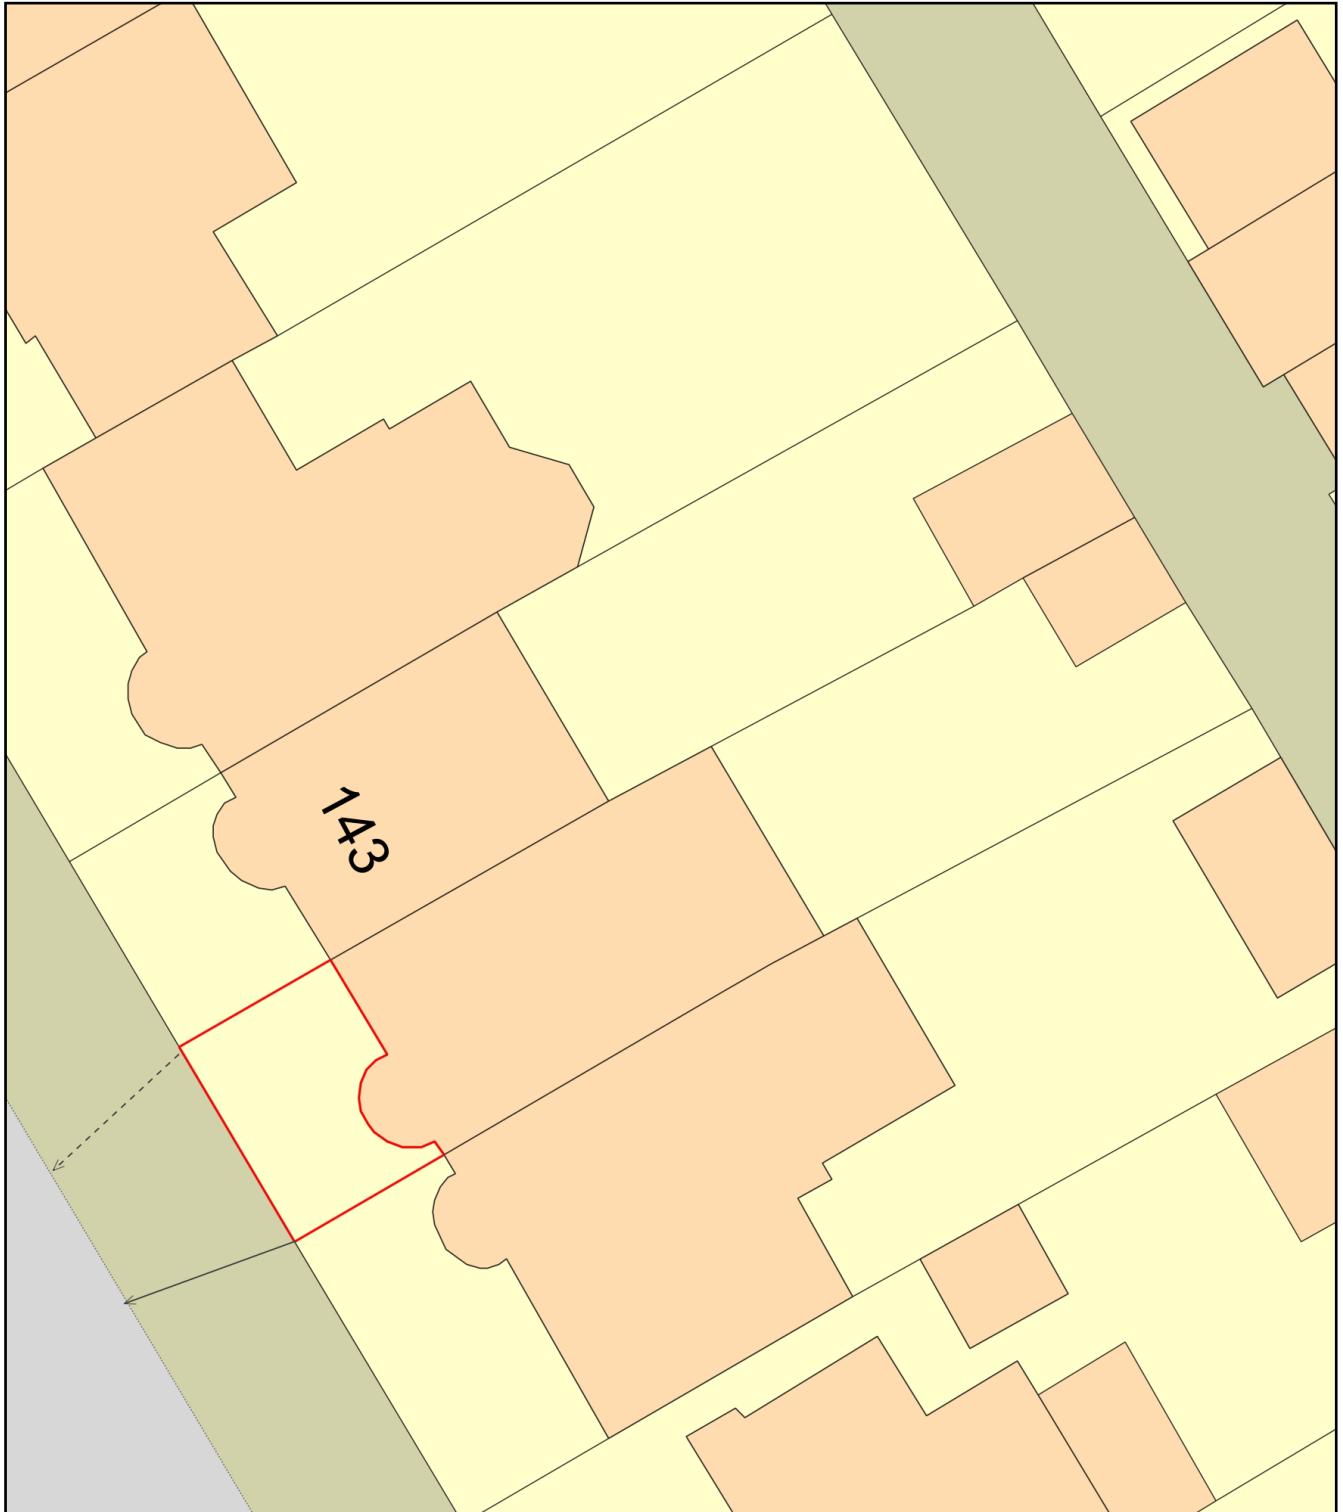

Plan Produced for: Mahbooba Ullah

Date Produced: 02 Jul 2022

Plan Reference Number: TQRQM22183085932055

Scale: 1:200 @ A4