
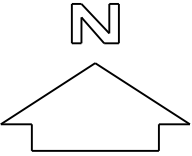
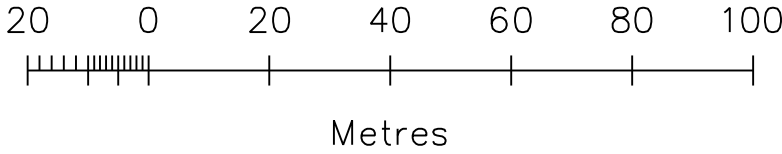


Site Location

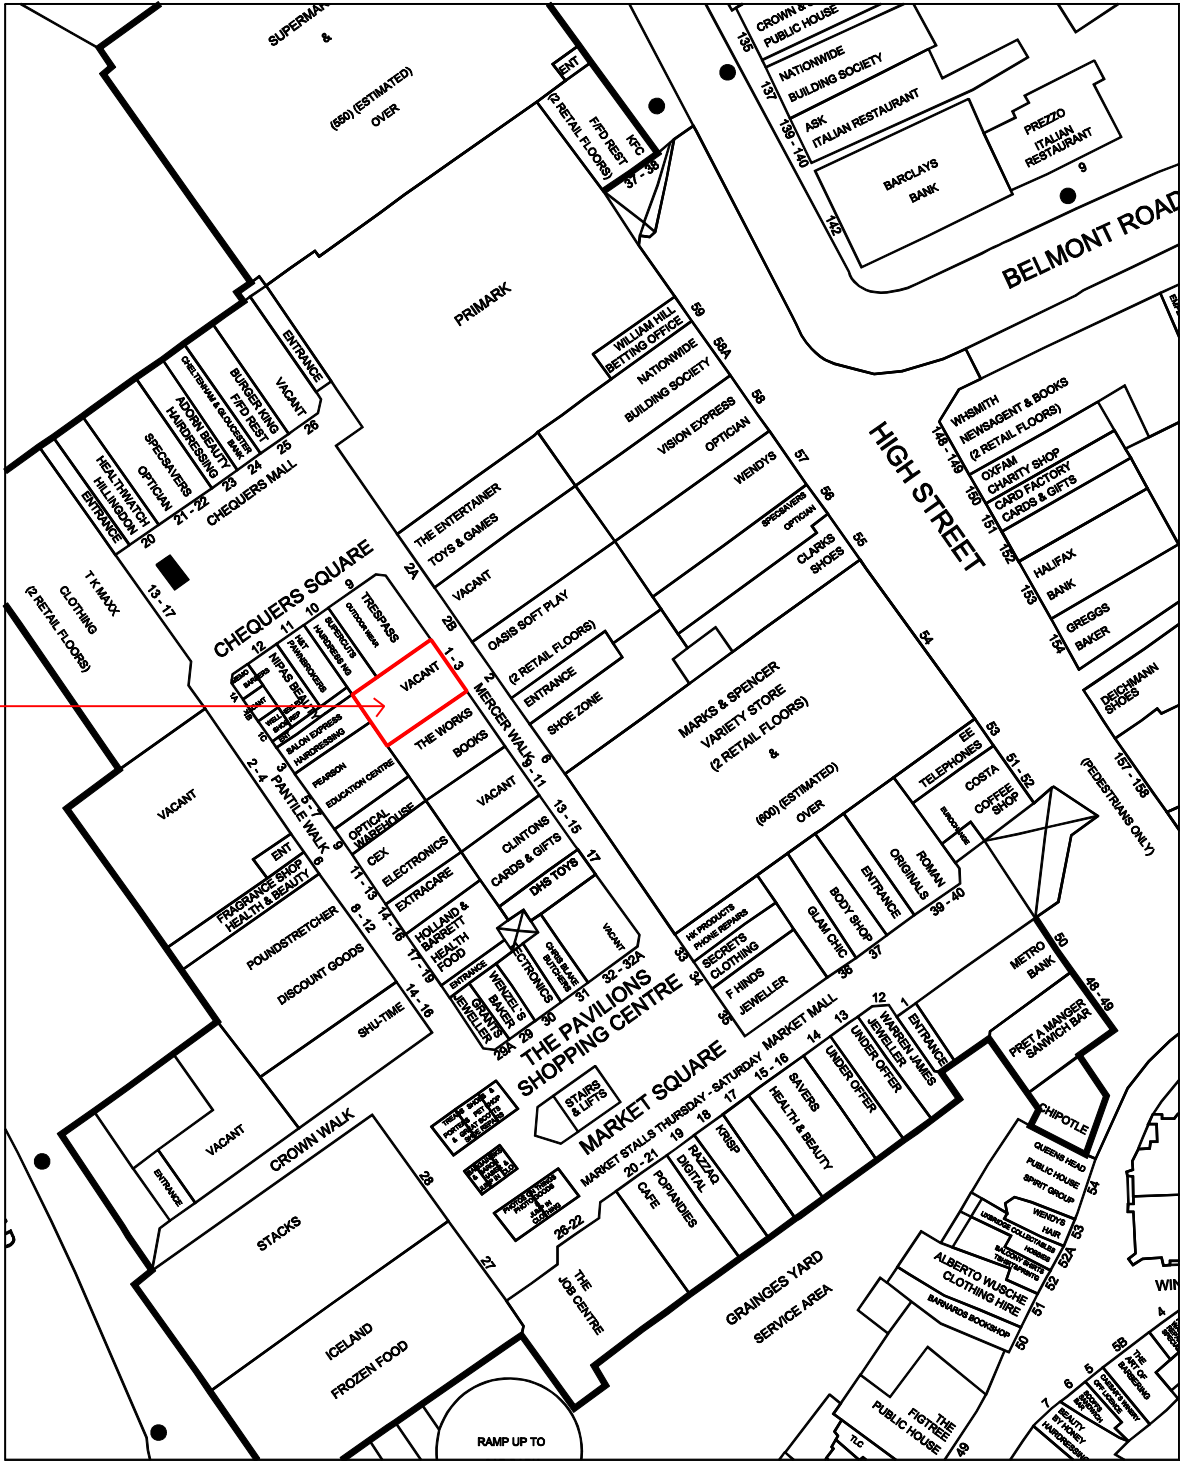

License Number: 100055651

PROJECT TITLE	
1-3 Mercer Walk, Uxbridge, UB8 1LJ	
DRAWING TITLE	
Os Map/ Location Plan	
CLIENT	
4D PLANNING	
DRAWING No	REV
4D010S	/
SCALE @ A3 - 1:1250	
DATE	DRAWING STATUS
Nov' 2025	
4D PLANNING™	
Architecture Town Planning	
T: 0203 1500 183 www.4dplanning.co.uk	