


46 Pinn Way,Ruislip,  
HA4 7QF

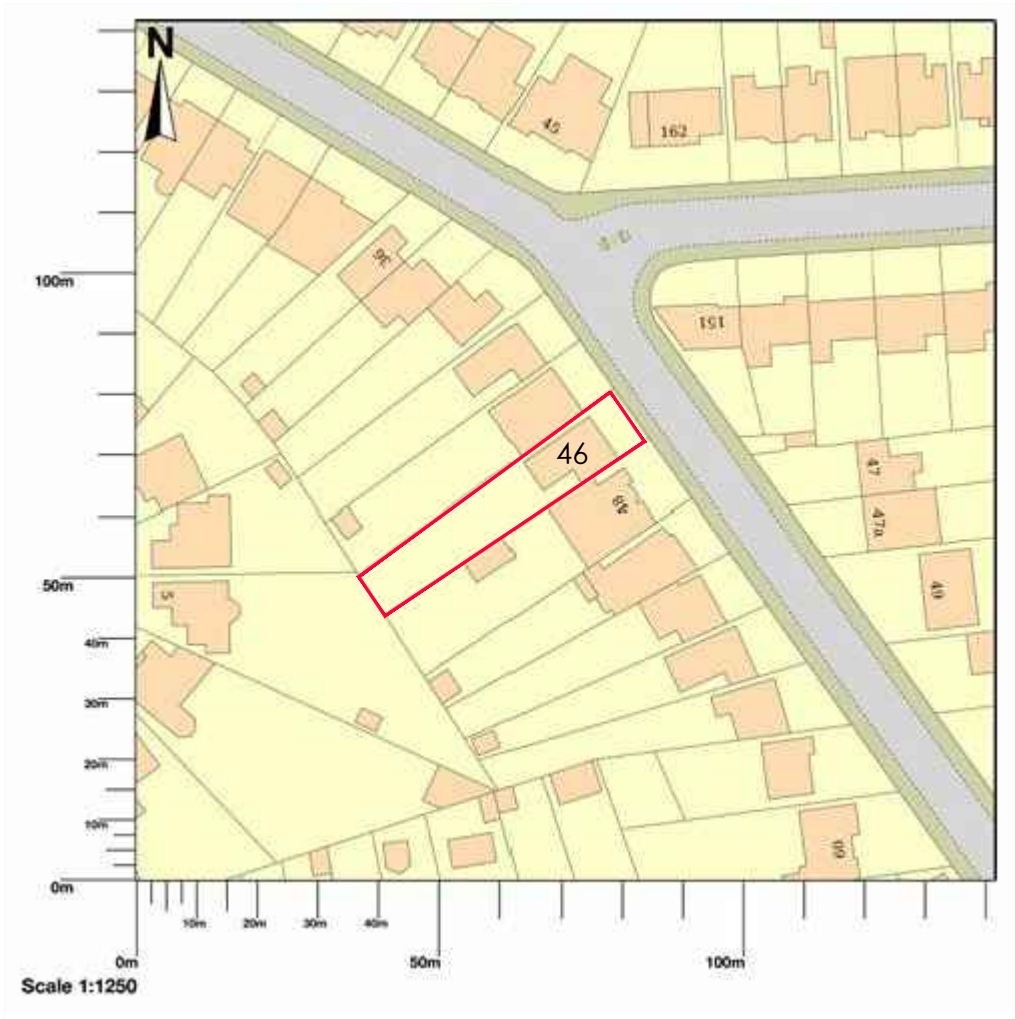

1 | Location Plan  
1:1250 @ A3

-	27.05.25	FIRST ISSUE	BP
Rev	Date	Revision description	Chk.

build design  
LONDON W5 4LA  
thebuild-design.co.uk

Project:  46 Pinn Way Ruislip, HA4 7QF		
Drawing:  LOCATION PLAN		
Scale: 1:1250 @ A3	Drawn: IP	Date: May 25
Status: PLANNING		
Project No: 511	Drawing No: 511.PA 00	Rev. No: -