


Manhole  
Levels  
Roller shutter door



Revision notes

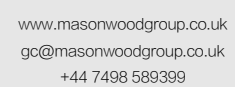



project no  
**2021.006**  
revision  
—



# PLANNING



|                |   |   |   |   |
|----------------|---|---|---|---|
|                |   |   |   |   |
| -              | - | - | - | - |
| Revision notes |   |   |   |   |

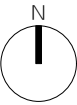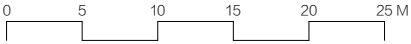



MASONWOOD  
DESIGN



www.masonwoodgroup.co.uk  
gc@masonwoodgroup.co.uk  
+44 7498 589399

client  
Mr C Garcha


project  
Showcase Weddings, Front of  
Unit 3a, Eskadale Rd, UB8 2RT

drawing  
**PROPOSED SITE PLAN**

|                        |                          |                               |
|------------------------|--------------------------|-------------------------------|
| date<br>July. 2021     | scale<br>1:500 at A3     | project no<br><b>2021.006</b> |
| work stage<br><b>3</b> | drawing no<br><b>D02</b> | revision<br>-                 |

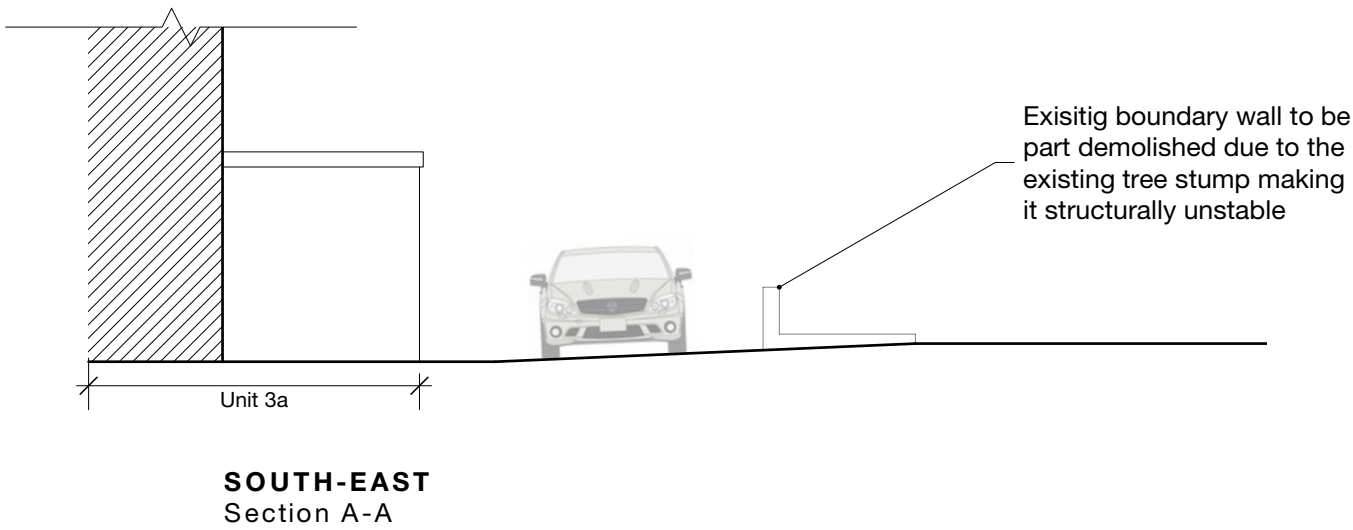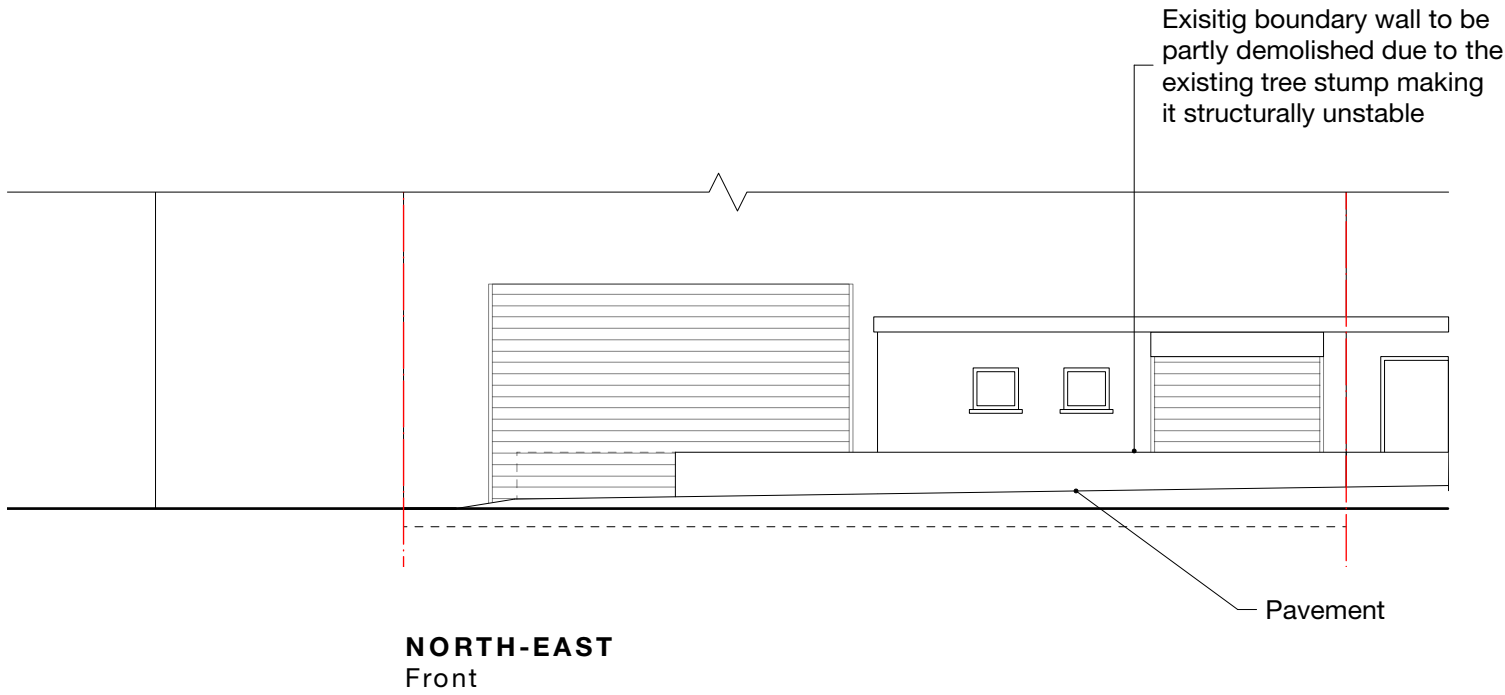

|                |   |   |   |
|----------------|---|---|---|
| -              | - | - | - |
| Revision notes |   |   |   |

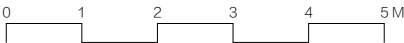



www.masonwoodgroup.co.uk  
gc@masonwoodgroup.co.uk  
+44 7498 589399

client  
Mr C Garcha

project  
Showcase Weddings, Front of Unit 3a, Eskdale Rd, UB8 2RT

drawing  
**PROPOSED ELEVATION & SECTION**

|                        |                          |                               |
|------------------------|--------------------------|-------------------------------|
| date<br>July. 2021     | scale<br>1:100 at A3     | project no<br><b>2021.006</b> |
| work stage<br><b>3</b> | drawing no<br><b>D03</b> | revision<br>-                 |