


# Location Plan

---

## Scale 1:1250

## GENERAL NOTES:

1. ALL DIMENSIONS ARE IN MILLIMETER.
2. VERIFY ALL DIMENSIONS AND CONDITIONS BEFORE BUILDING OR STARTING CONSTRUCTION. NOTIFY THE DESIGNER IMMEDIATELY OF ANY DISCREPANCY OR VARIATION.
3. ALL WORK TO COMPLY WITH CURRENT BUILDING REGULATIONS AND CODES OF PRACTICE

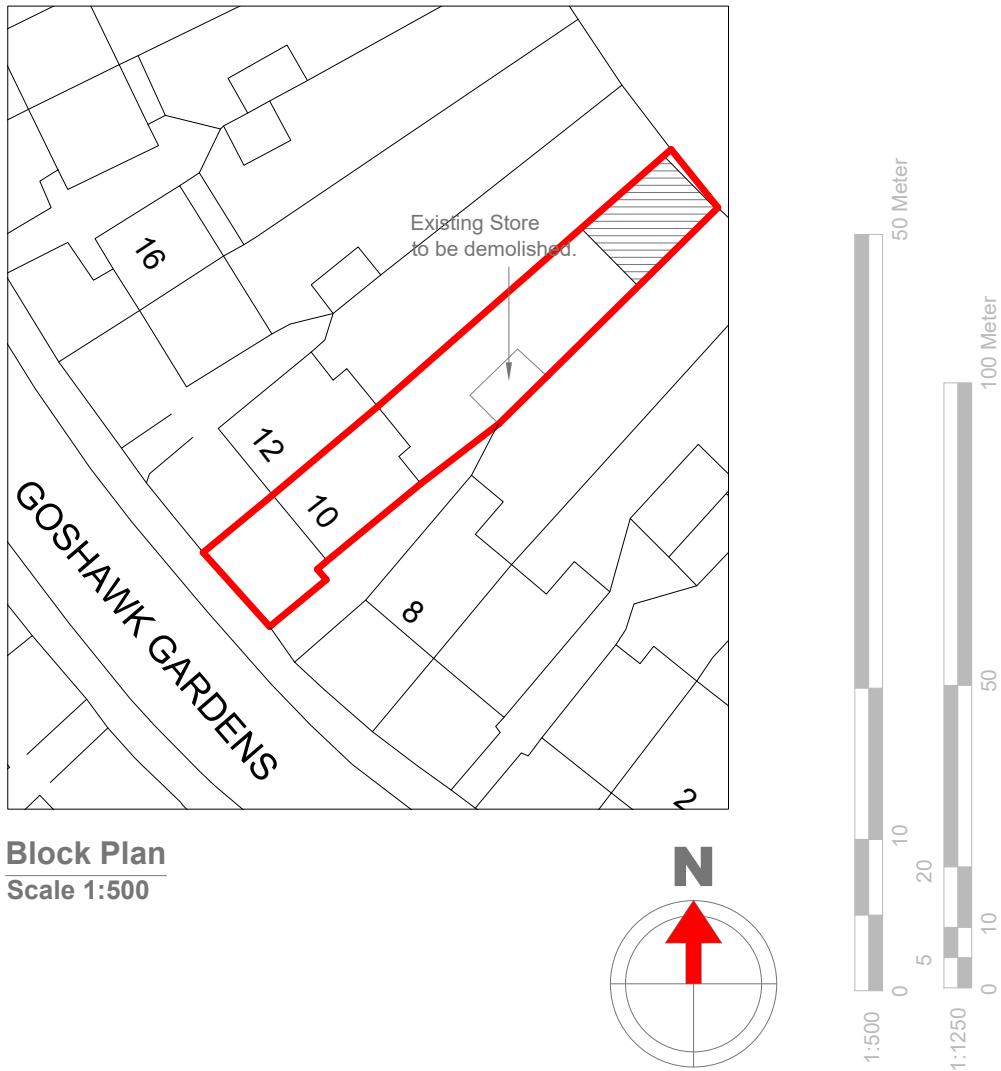

## Block Plan

---

### Scale 1:500



# Location & Block Plans

Site Address  
10 Goshawk  
Gardens,  
Hayes,  
UB4 8LA

Scale: 1:1250/500@A4  
Date: 20/05/2024  
Drawing No.:  
2024/029 -02  
Drawing By:

Revision Date: \_\_\_\_\_

# Faluck Patel