
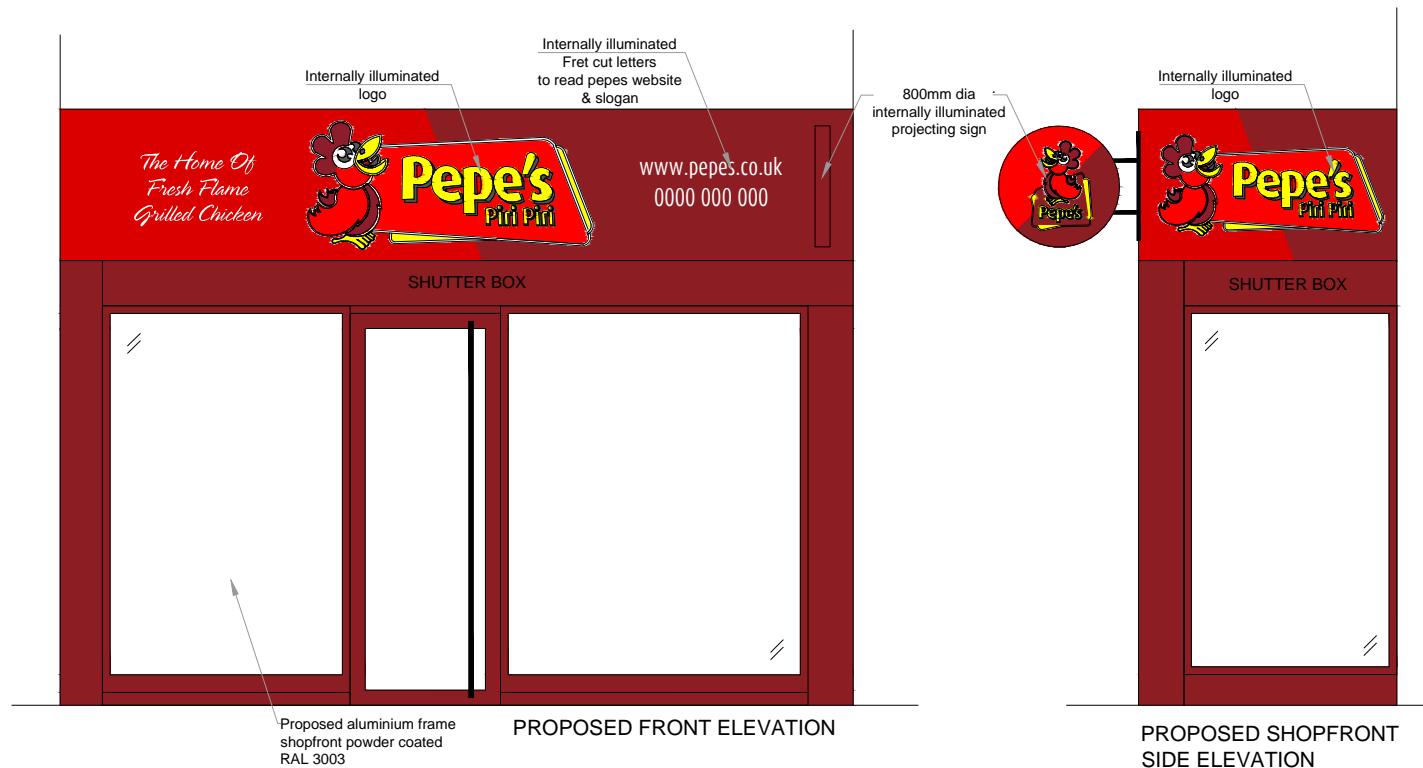


Contractor and furniture manufacturers to take on site measurements before commencing any work, architect will not be held responsible for any mis-fits on site  
Any internal layout changes will need to be approved by client / architect prior to commencement

NOTES

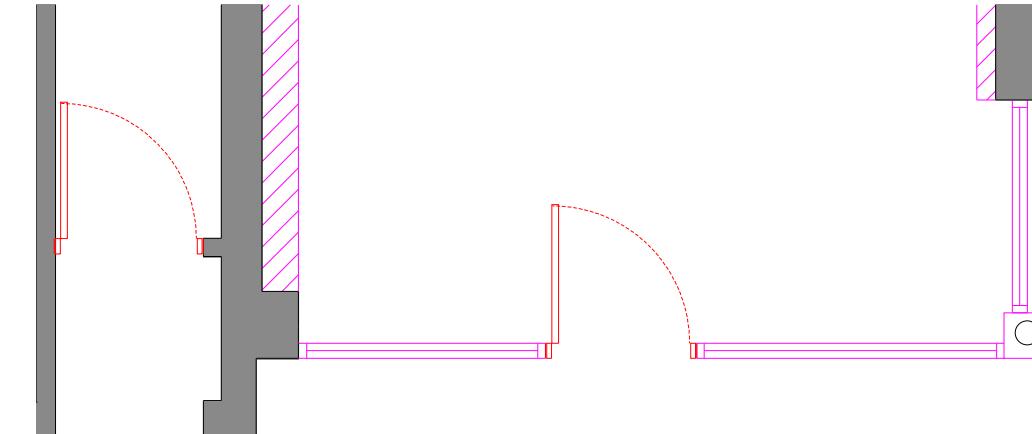

REVISION	DATE
<b>PROJECT</b>	
23 STATION ROAD - WEST DRAYTON - UB7 7BT	
<b>TITLE</b>	
5.0 PROPOSED PLAN & ELEVATION	
SCALE @ A3	1:50
DATE	03.02.2025
JOB NO.	2024-009
	
info@nasadesignstudio.co.uk	