
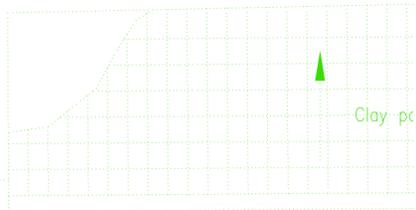



Notes

- Reinstatement of lost detail prior to fire.
- Alteration and adaptation to serve proposed 3 No. new dwellings.
- All drawings to be read in conjunction with the Schedule of Works.

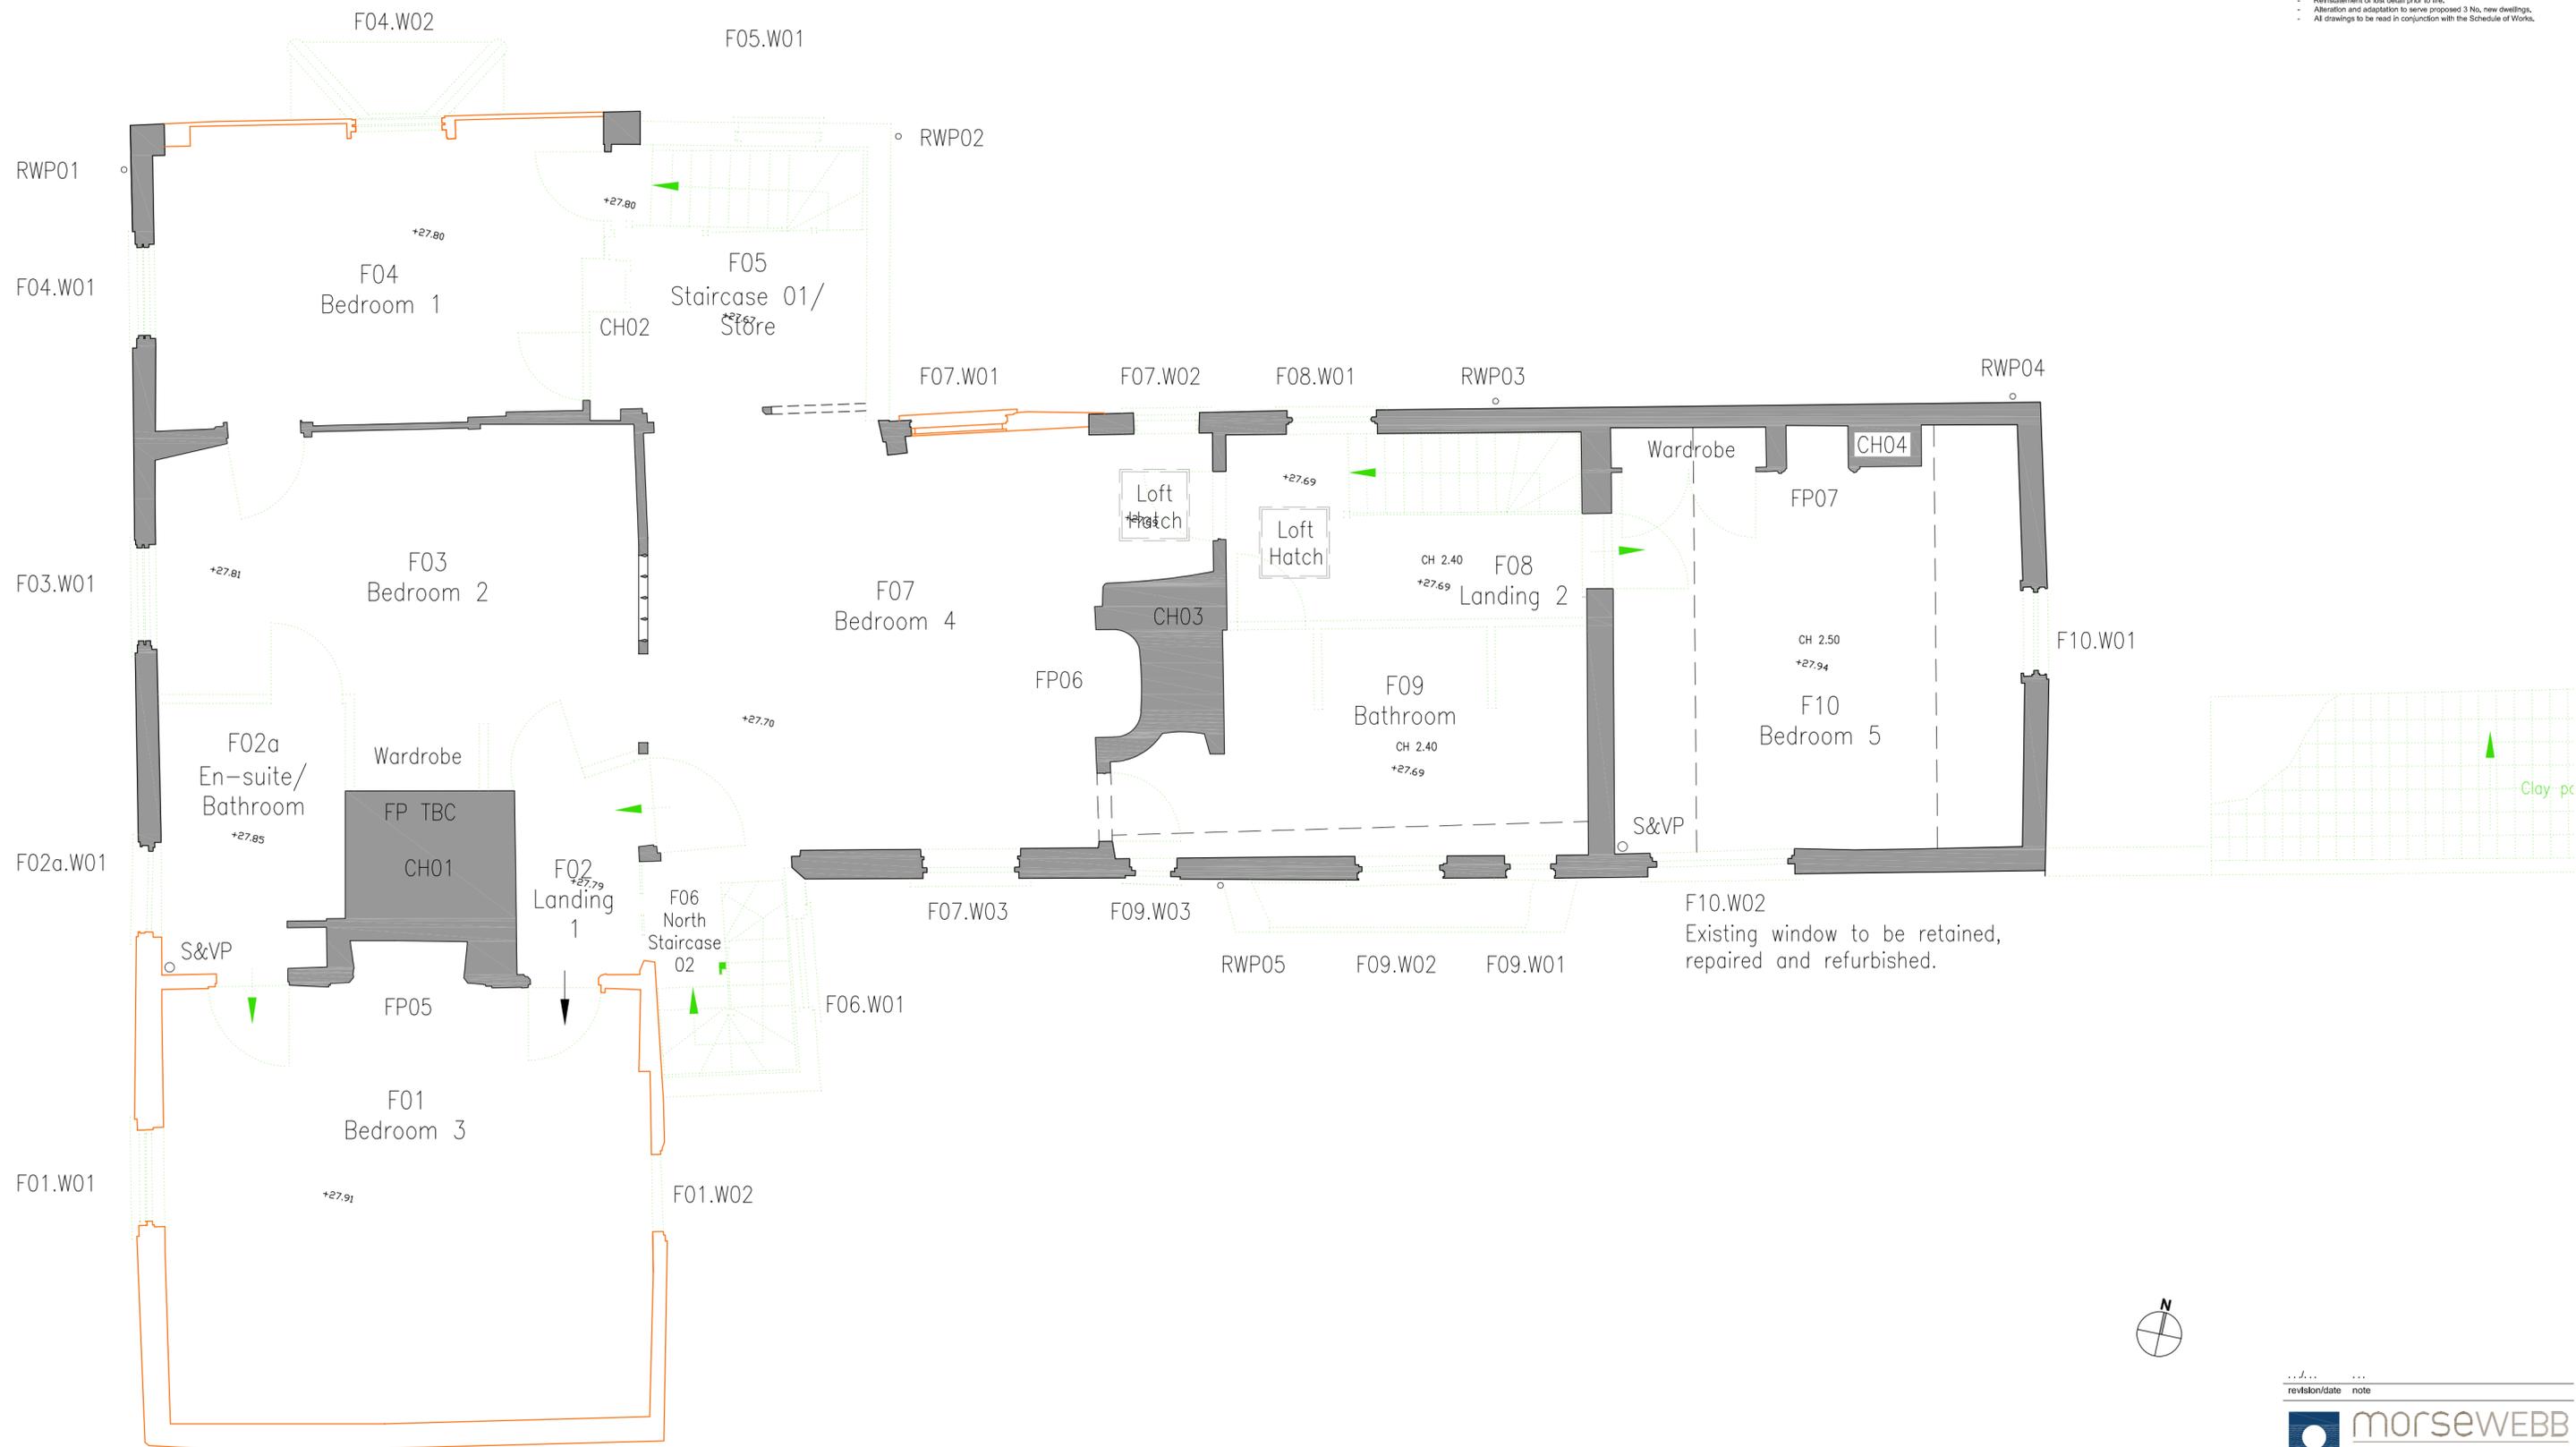

Key

- Taking down/demolition & removal.
- Existing structure & fabric to be taken down and r to match original condition.

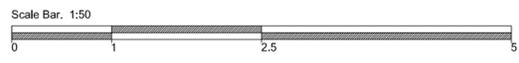

revision/date note

morseWEBB
architects

The Byre The Street Bramley Hampshire RG26 5DE
T: 01256 587888 W: www.morsewebb.co.uk

project

Dower House, 393 High Street, Harlington

title

Proposed First Floor demolition/removal.

scale	status
1:50 @A2	PLANNING
job no.	dwg no.
784	D-029
	status/revision
	PL00

© Morse Webb Ltd

01 PROPOSED FIRST FLOOR DEMOLITION/REMOVALS.
1:50