



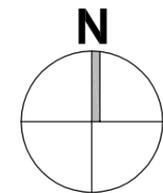

01 EXISTING BLOCK PLAN

1:500

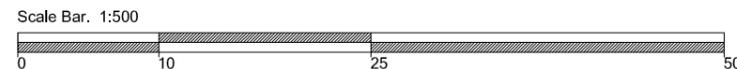

revision/date	note

morseWEBB
architects
The Byre The Street Bramley Hampshire RG26 5DE
T: 01256 587888 W: www.morsewebb.co.uk

project
Dower House
Harlington High Street
title
Existing Block Plan

scale 1:500@A3	status PLANNING	
job no. 748	dwg no. 002	status/revision PL00

© Morse Webb Ltd