
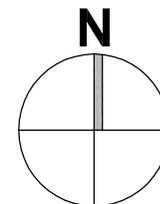


Ordnance Survey (c) Crown Copyright 2021. All rights reserved. Licence number 100022432

01 LOCATION PLAN

1:1250

Scale Bar. 1:1250

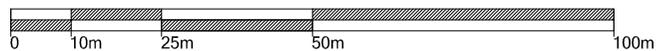

revision/date	note
...	...



The Byre The Street Bramley Hampshire RG26 5DE
T: 01256 587888 W: www.morsewebb.co.uk

project
**Dower House
Harlington High Street**

title
Location Plan

scale 1:1250 @A4	status PLANNING	
job no. 748	dwg no. 001	status/revision PL00