


**Location Map** Scale: 1:1250

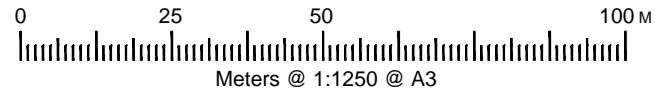

Copyright all rights reserved.  
The contents of this drawing can  
not be copied without written  
permission of the  
**DRAWNHOUSE LTD**



**DrawnHouse LTD**

**Agent**  
**E.mail:** office@drawnhouse.co.uk  
**Mob:** +447999329377

**Key:**  
— - existing  
— - proposed

**Project name:**  
104 Apple Tree Avenue,  
Uxbridge, UB8 3PU  
**Title:** **EXISTING**  
**LOCATION PLAN**

**Project number:**  
**Drawn:**  
**Revision:**

**8818**  
**AN**

**Scale:** **A3 - 1:1250 & 1:500**  
**Drawing No:** **00**  
**Date:** **July 2022**