


All proposed materials
to match existingAll proposed materials
to match existing

0 1 2 2.5 M
Meters @ 1:50 @ A3

Copyright all rights reserved.
The contents of this drawing can
not be copied without written
permission of the
DRAWNHOUSE LTD

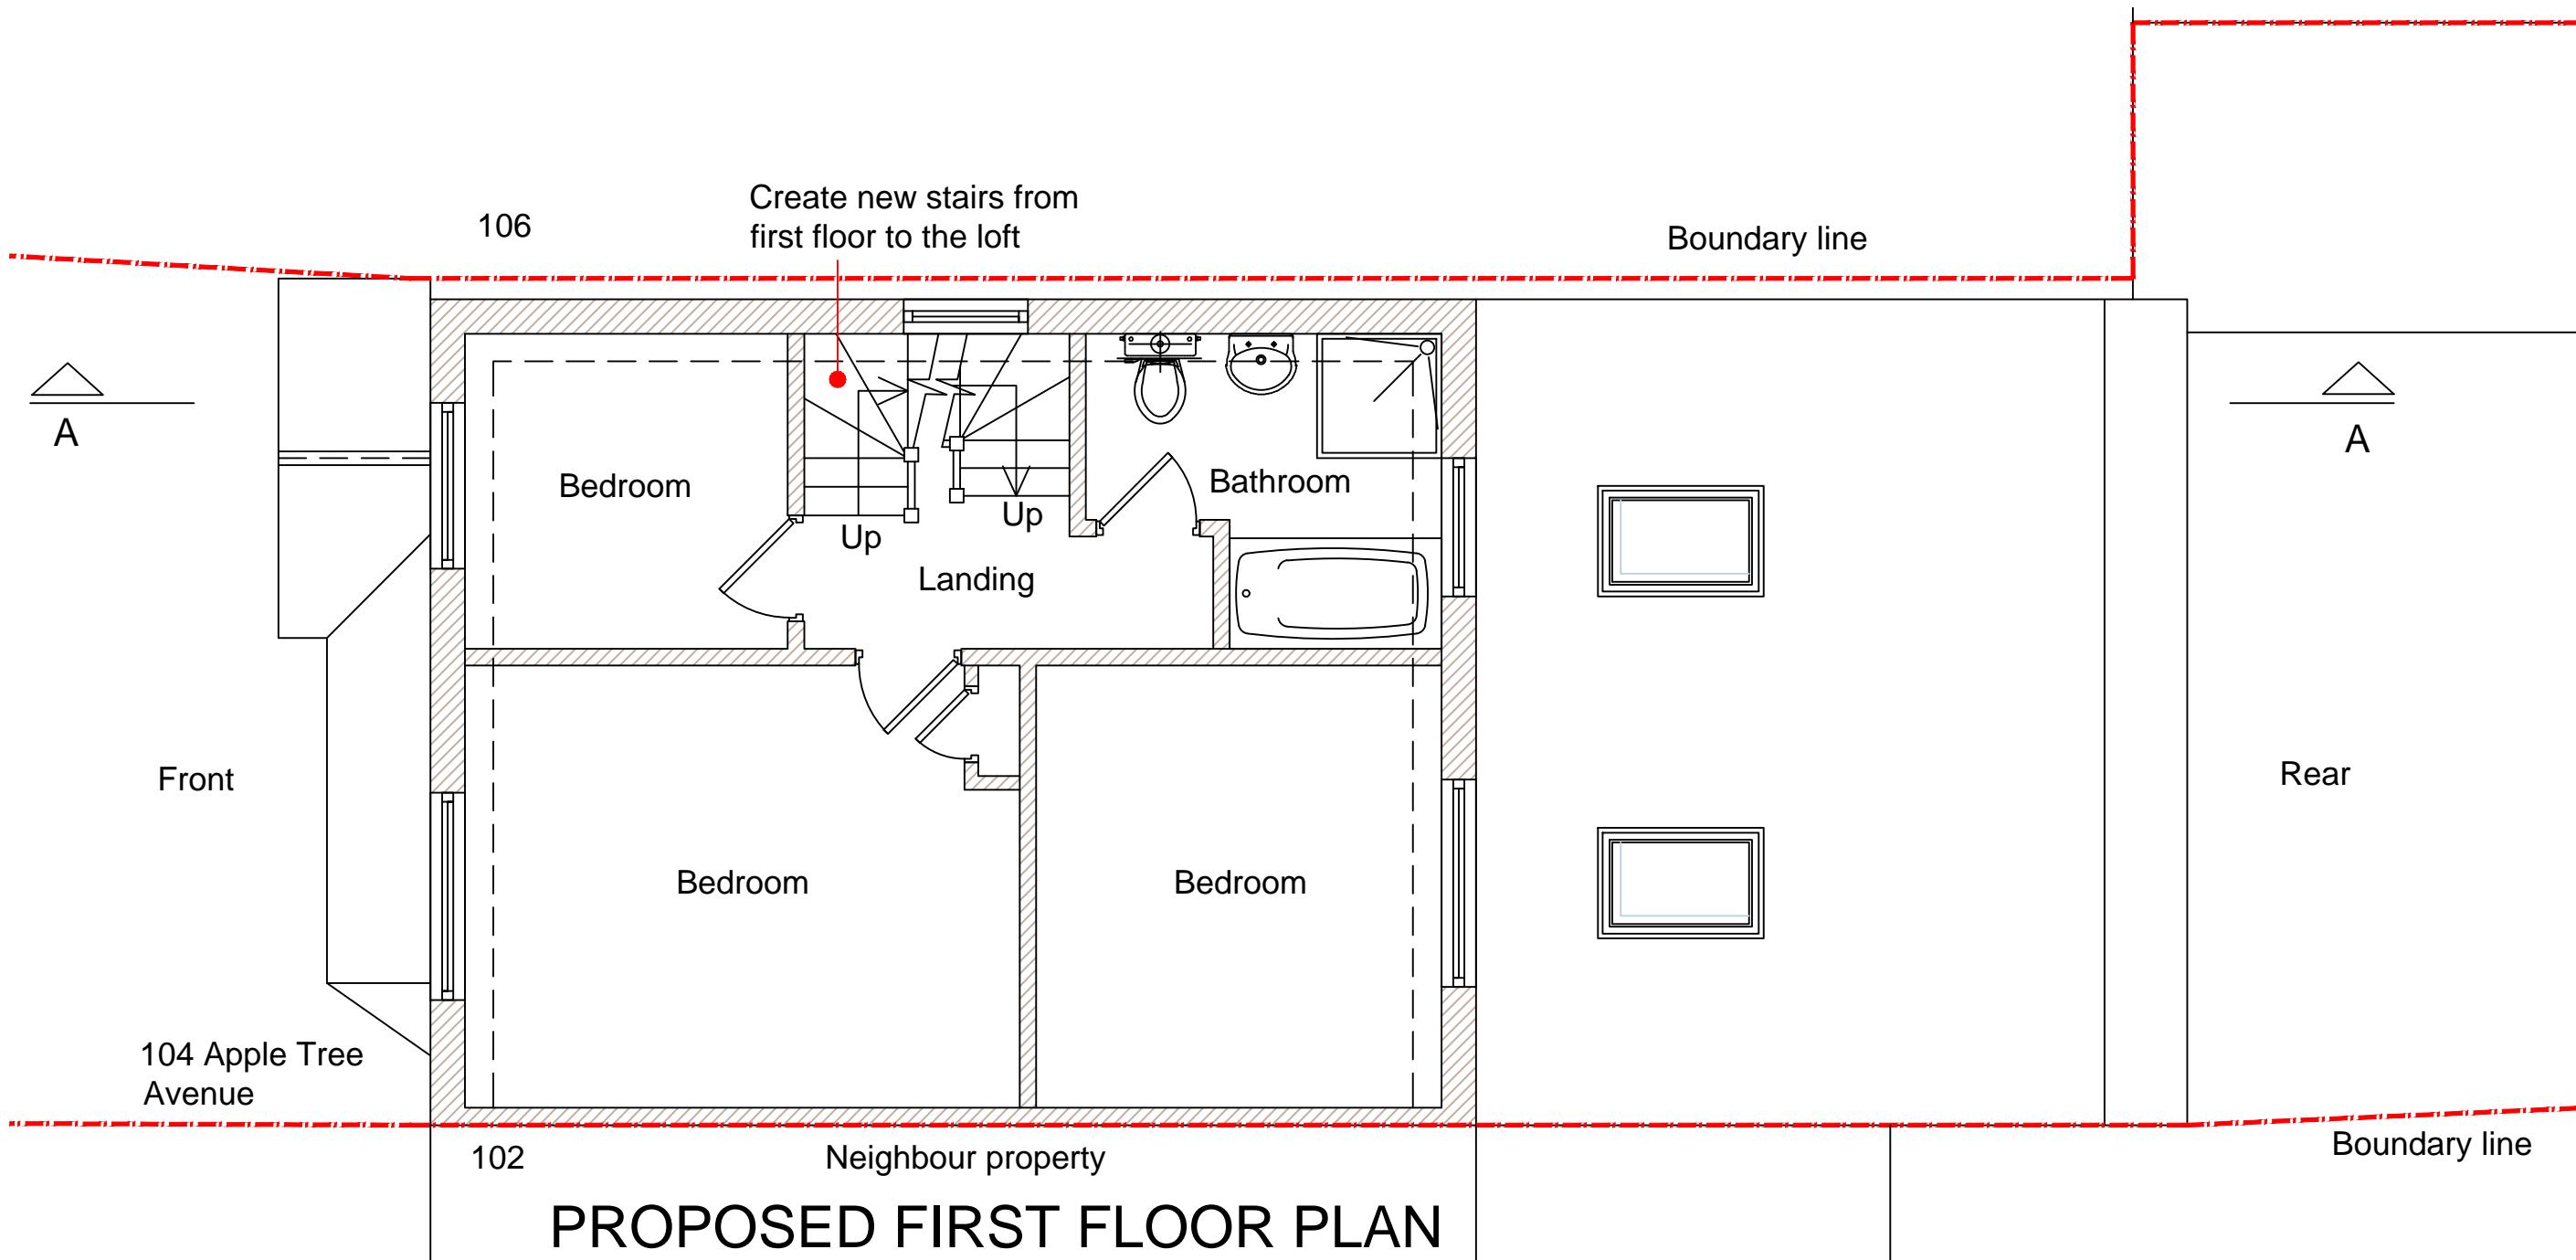

DrawnHouse LTD

Agent
E-mail: office@drawnhouse.co.uk
Mob: +44 7999 329377

Key:
— existing
— proposed

Project name:
104 Apple Tree Avenue,
Uxbridge, UB8 3PU
Title: PROPOSED PLANS

Project number:
Drawn:
Revision:

8818
AN
Scale: A3 - 1:50
Drawing No: 04
Date: July 2022