


All proposed materials
to match existingAll proposed materials
to match existing

Copyright all rights reserved.
The contents of this drawing can
not be copied without written
permission of the
DRAWNHOUSE LTD

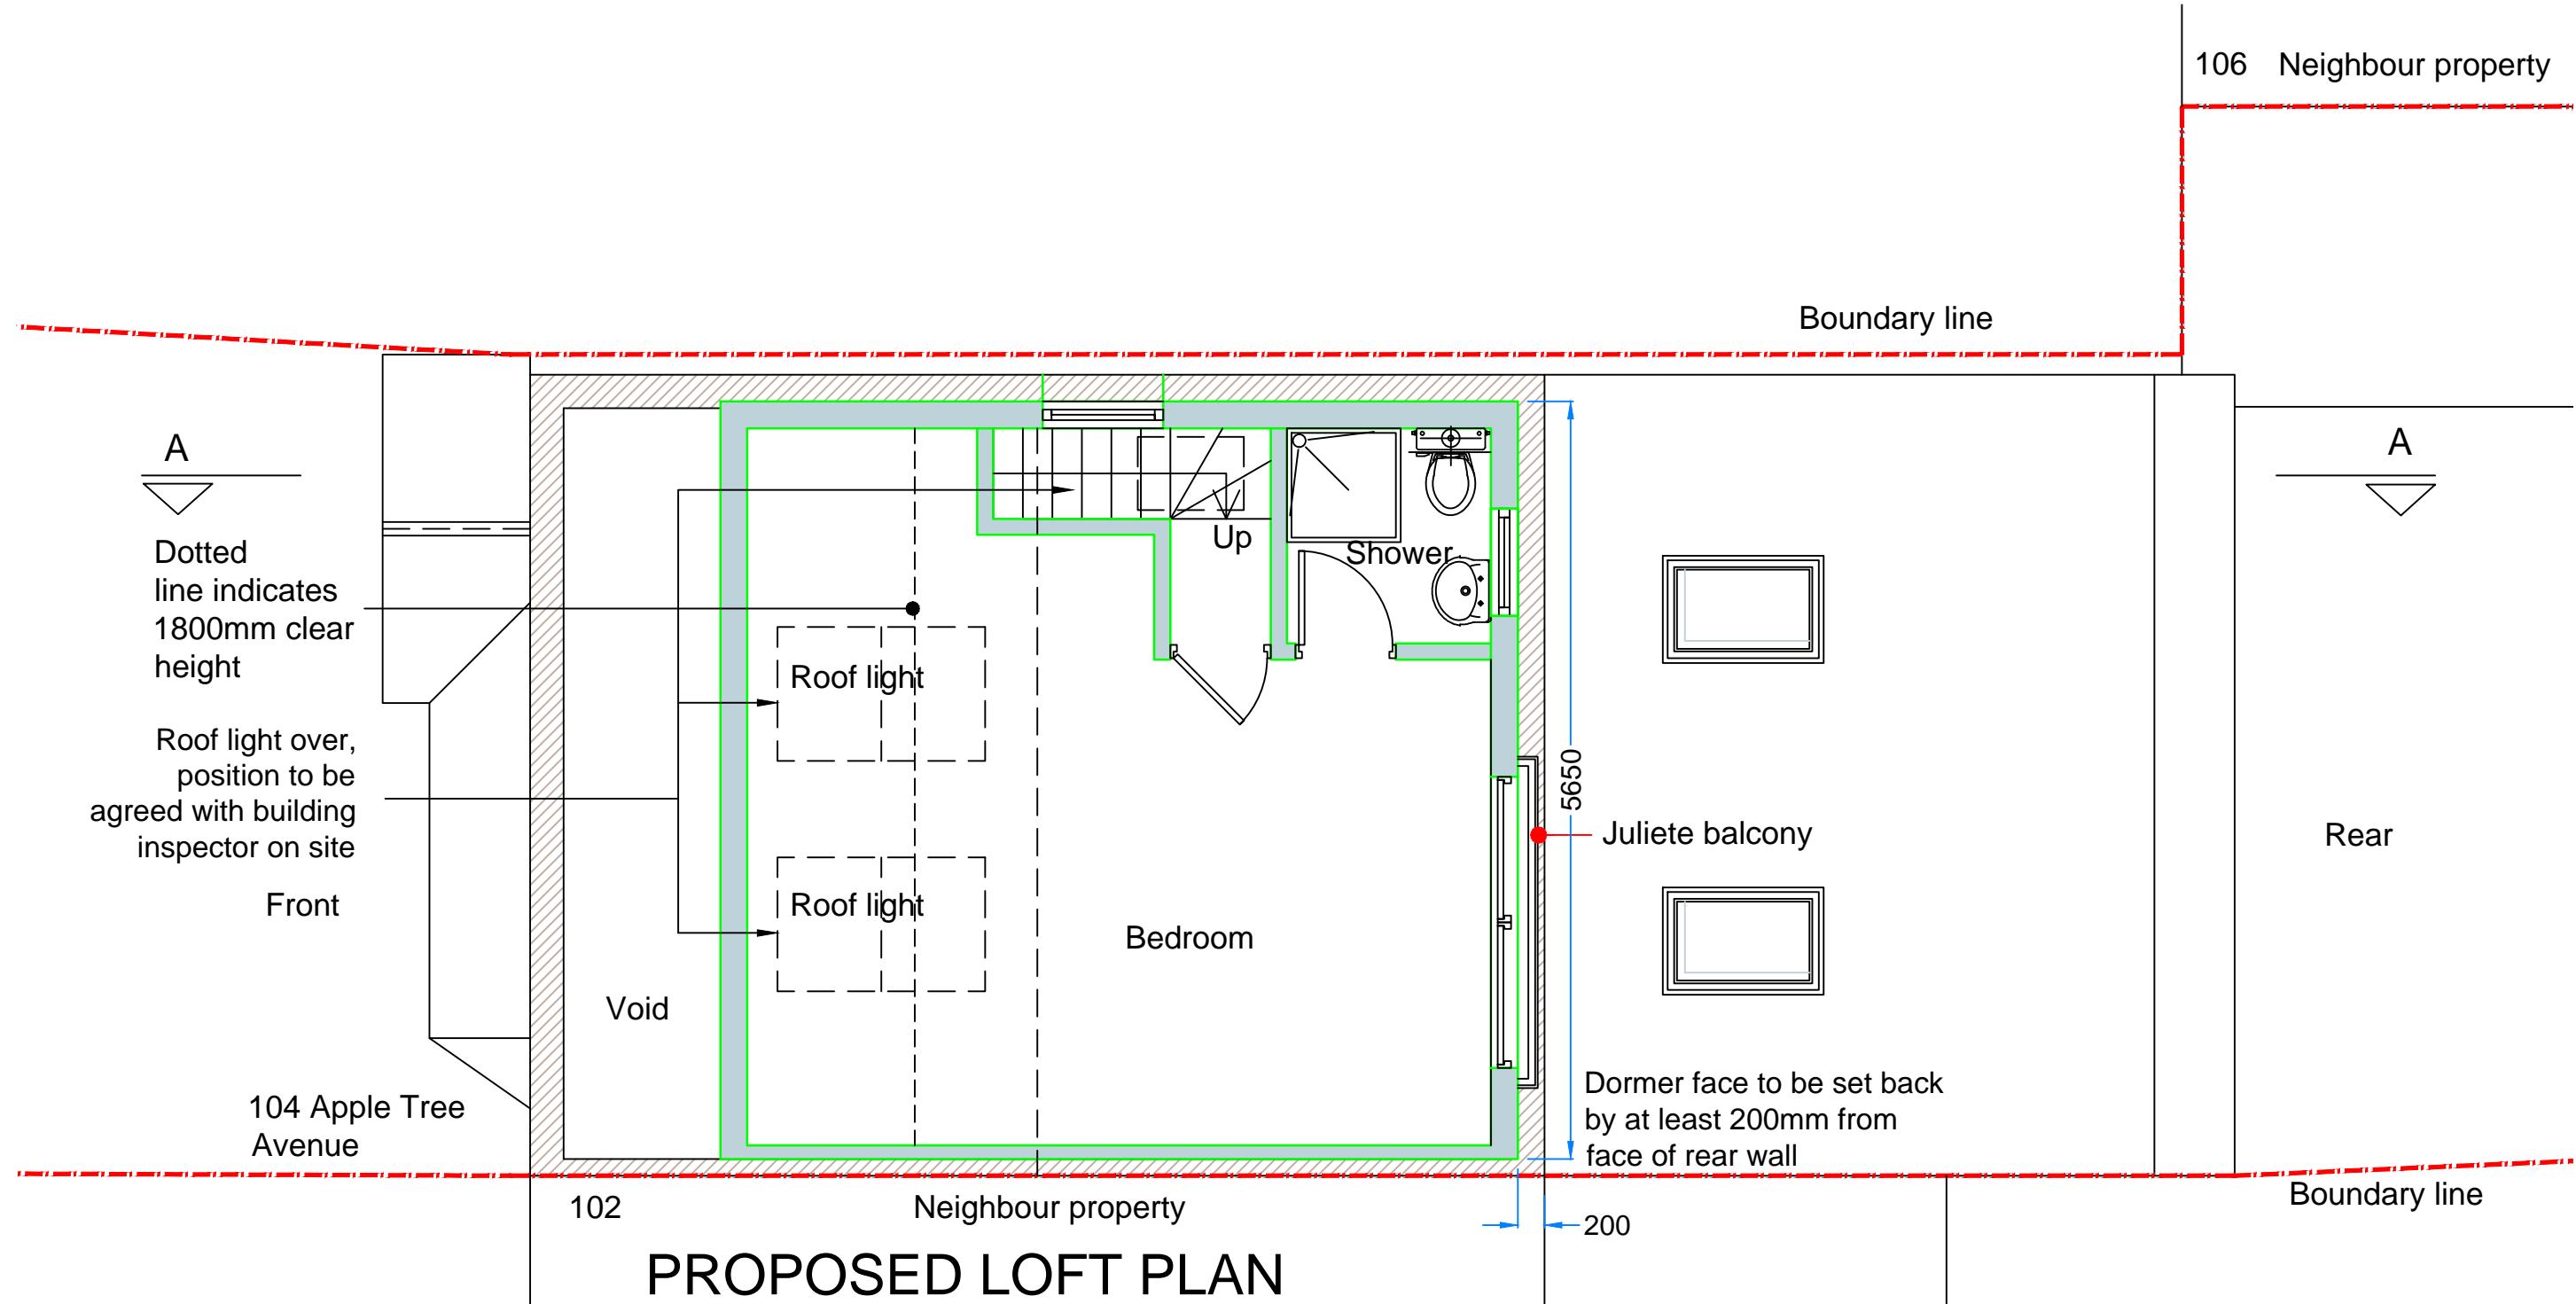

DrawnHouse LTD

Agent
E-mail: office@drawnhouse.co.uk
Mob: +44 7999 329377

Key:
— existing
— proposed

Project name:
104 Apple Tree Avenue,
Uxbridge, UB8 3PU

Title: PROPOSED PLANS

Project number:
Drawn:
Revision:

8818
AN
Scale: A3 - 1:50
Drawing No: 05
Date: July 2022

0 1 2 2.5 M
Meters @ 1:50 @ A3