


All proposed materials
to match existing

All proposed materials
to match existing

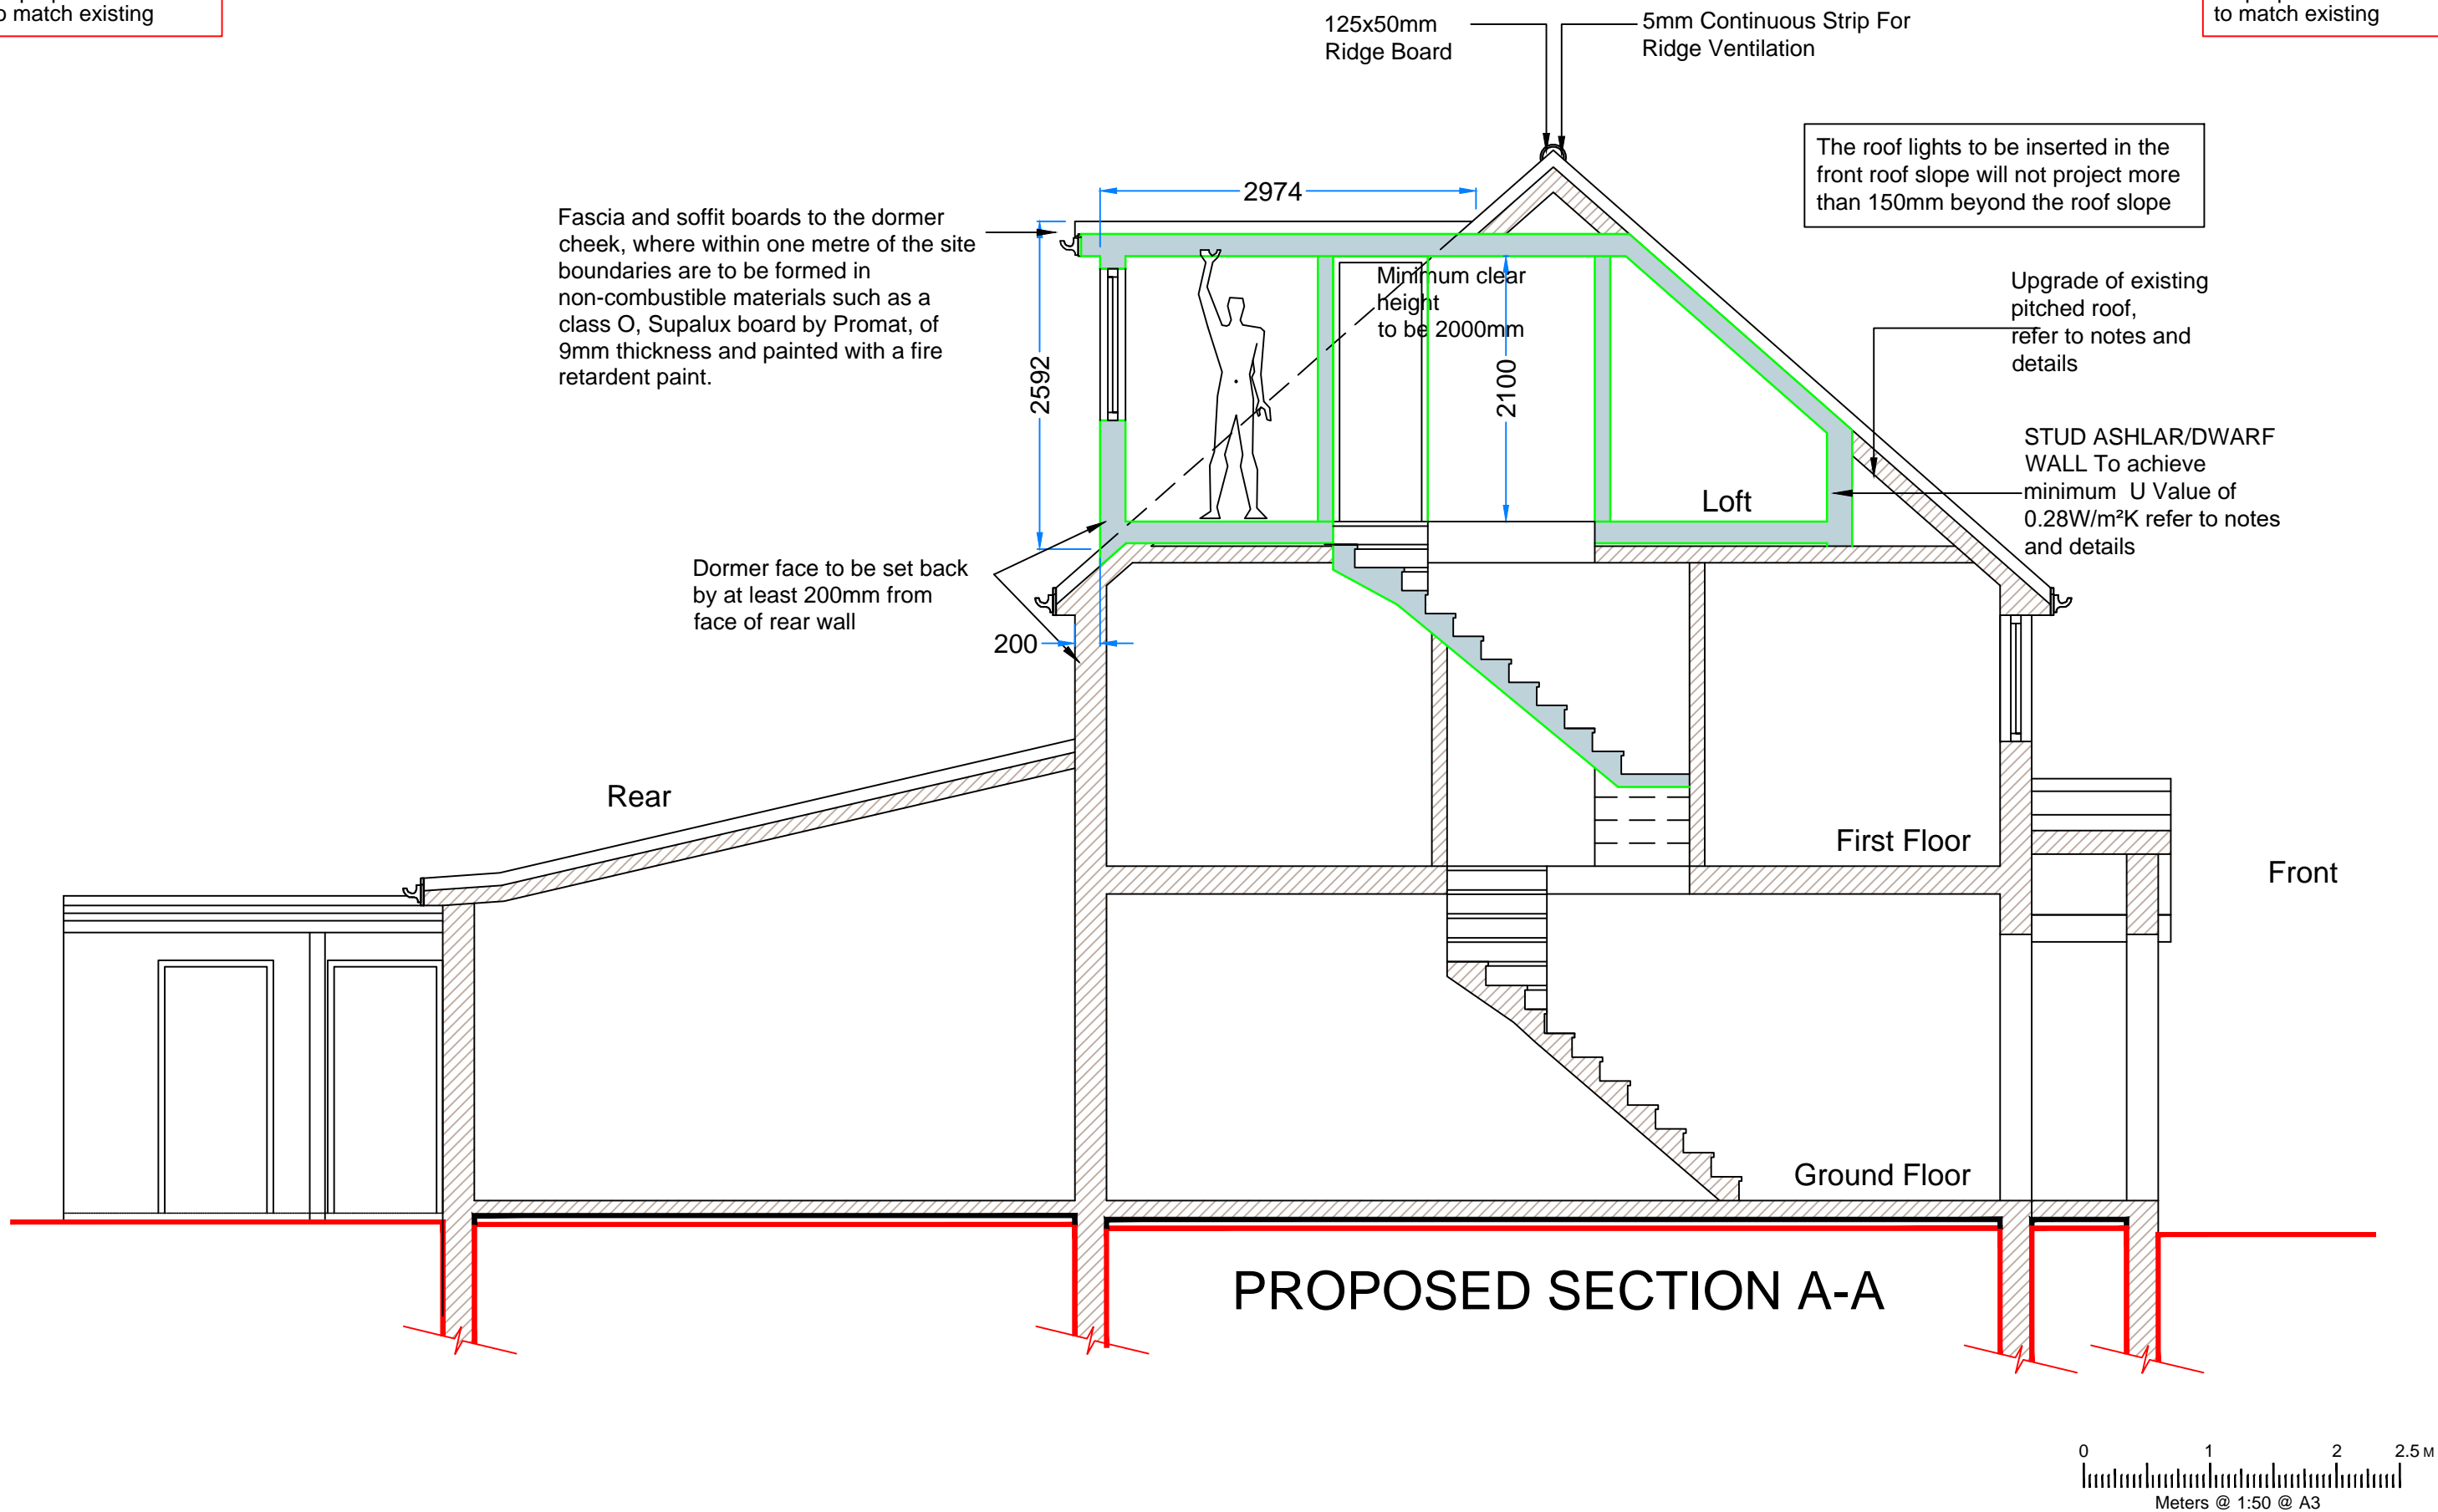

Copyright all rights reserved.
The contents of this drawing can
not be copied without written
permission of the
DRAWNHOUSE LTD



DrawnHouse LTD

Agent
E.mail: office@drawnhouse.co.uk
Mob: +447999329377

Key:
— - existing
— - proposed

Project name:
104 Apple Tree Avenue,
Uxbridge, UB8 3PU
Title: PROPOSED SECTION A-A

Project number: 8818
Drawn: AN
Revision:

Scale: A3 - 1:50
Drawing No: 08
Date: July 2022