
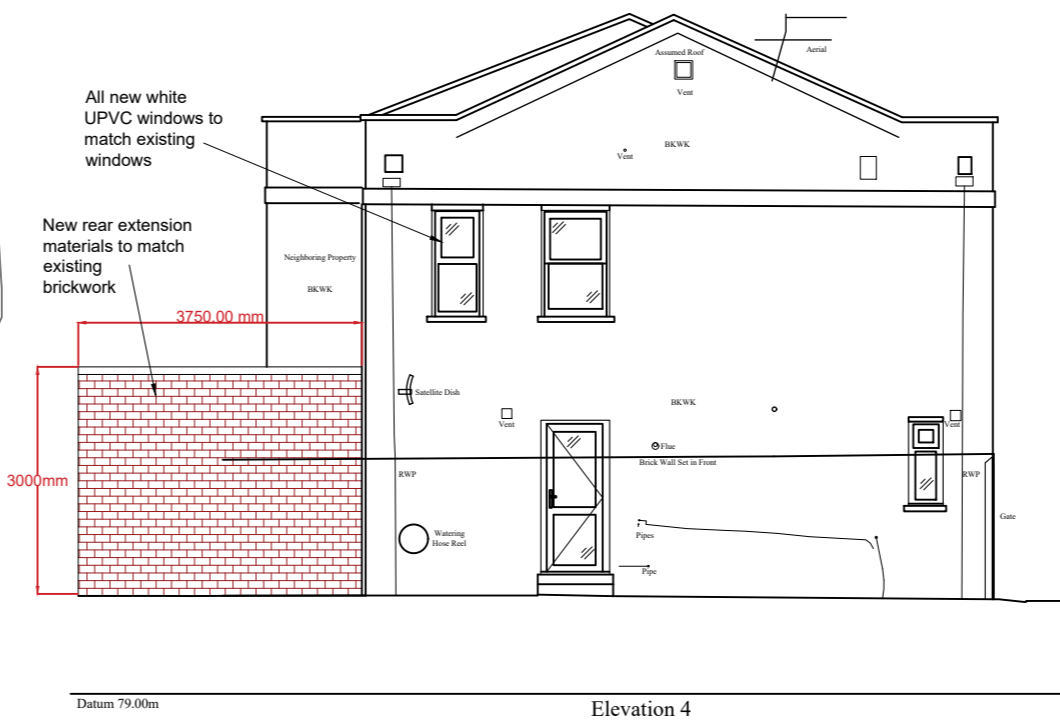
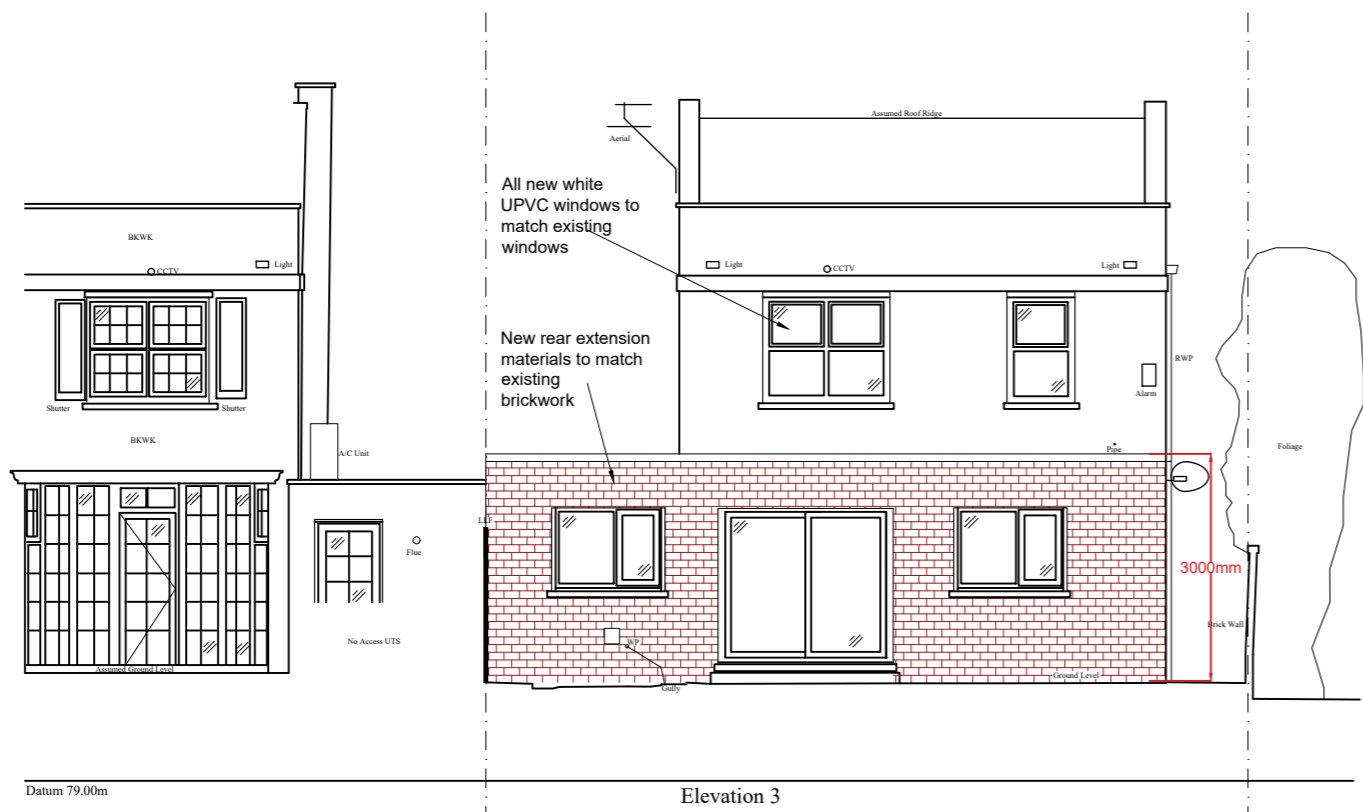
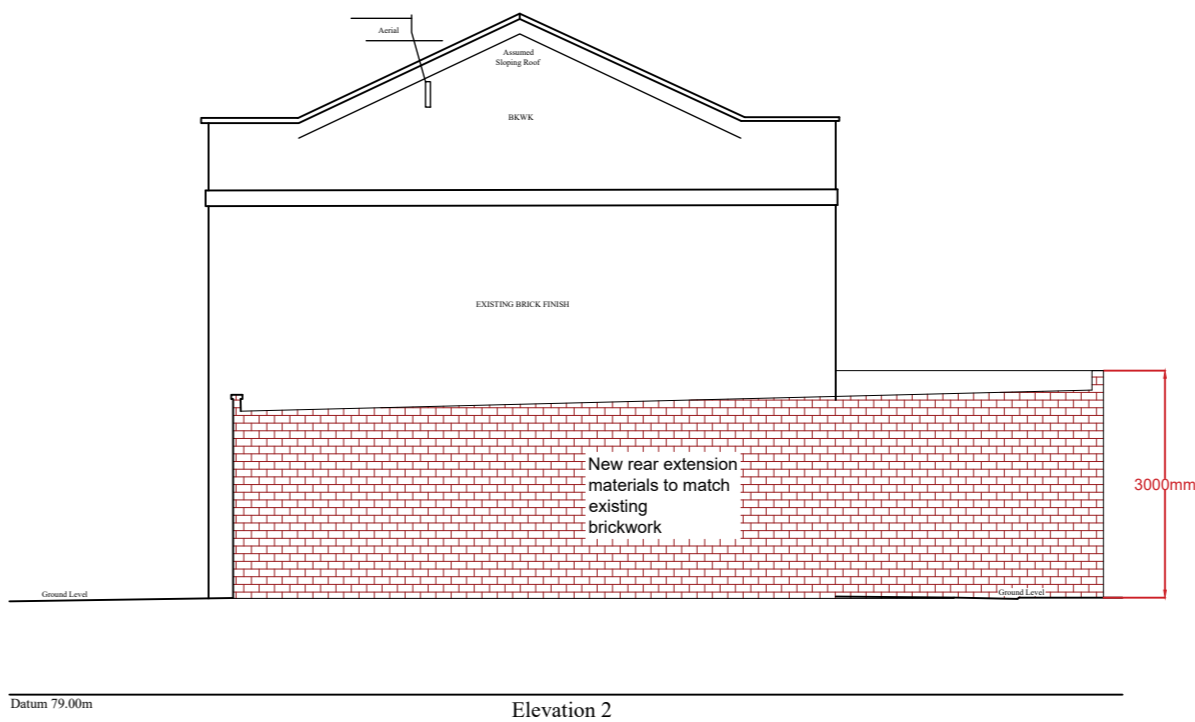
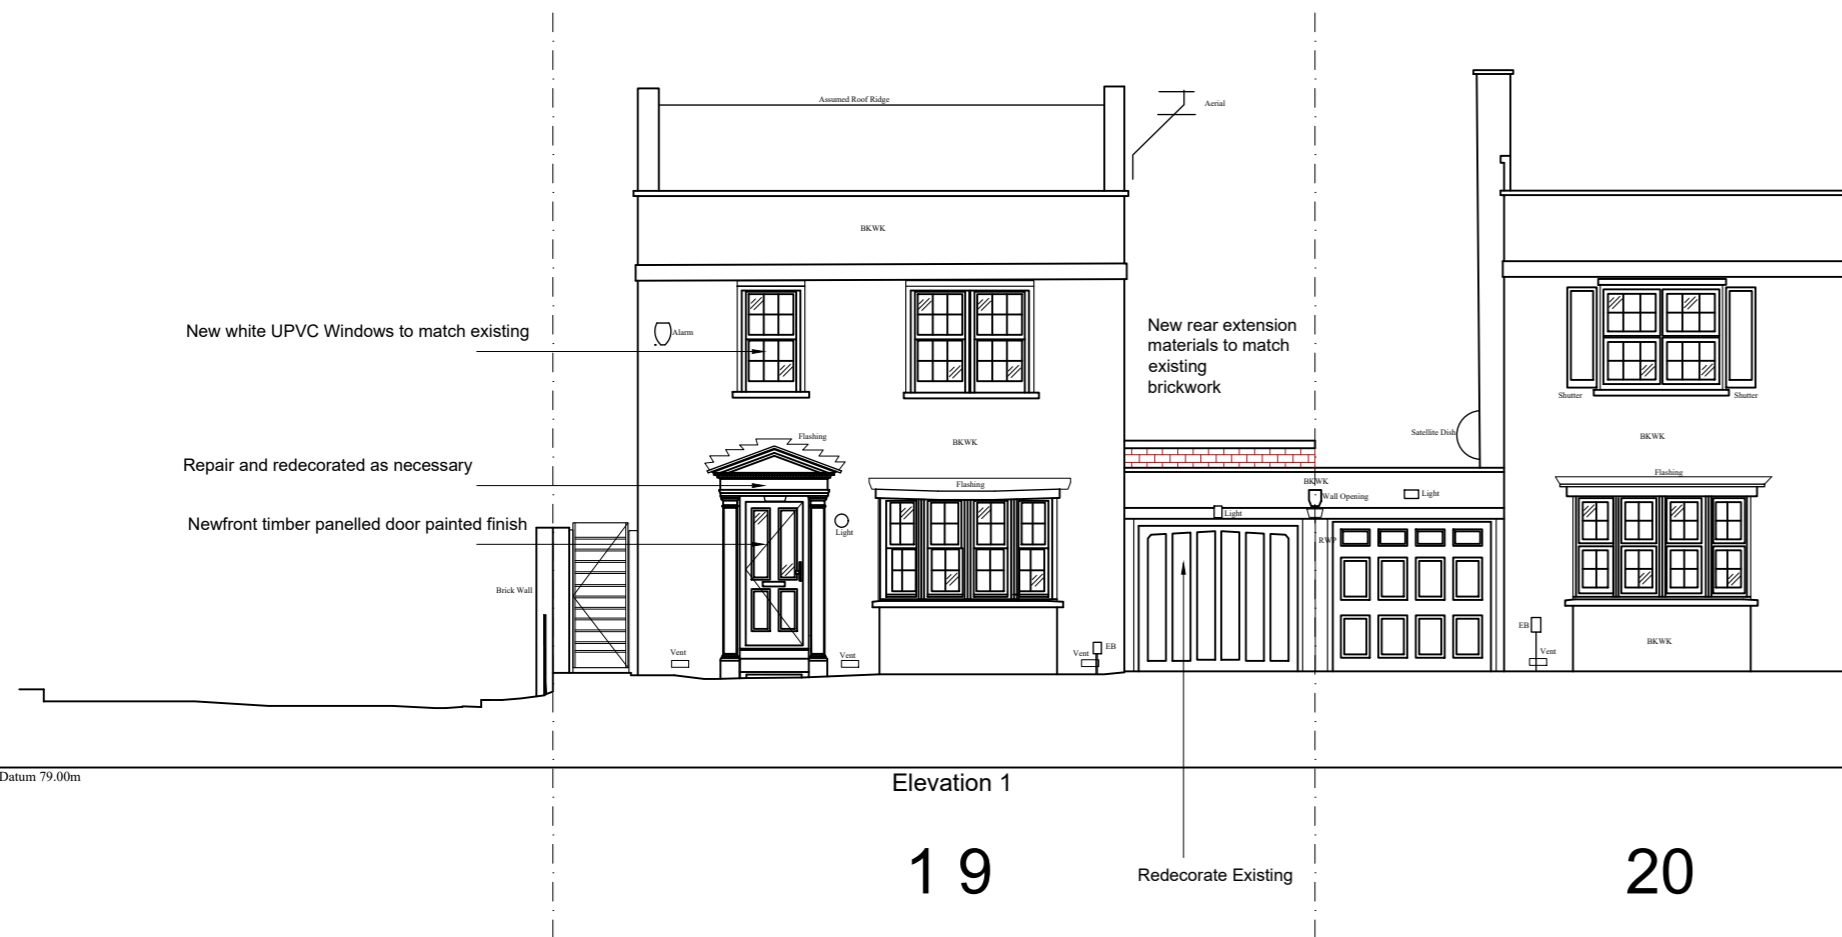
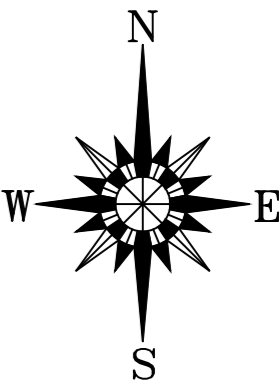


Notes:

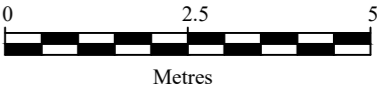

MDW
MASH DESIGN WORKS LTD
50A, THE AVENUE, NORTHWOOD, HA6 2NL

PLANNING

Proposed Elevations 1,2,3 & 4

Mr & Mrs S Khan
19 Gateway Close, HA6

SCALE	Rev	Drawing Number
1:100@A2		MDW2113-GA-04
Date : MAR 2023		