



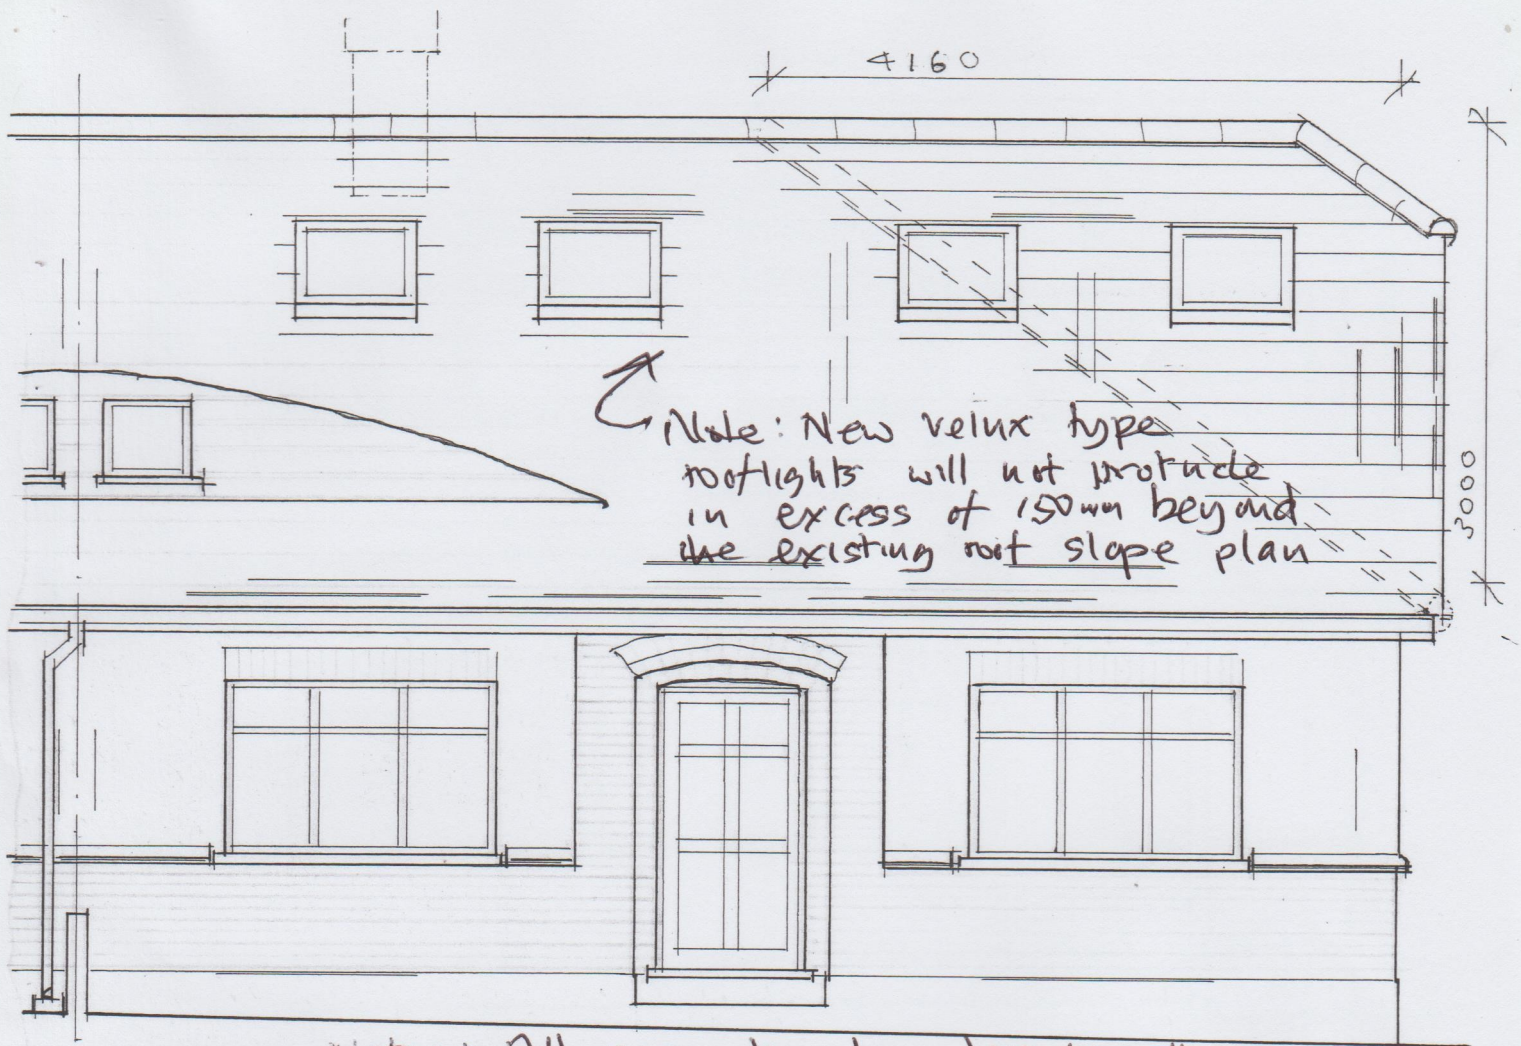

FRONT

Note: 1. All new external materials will match the existing materials

0 10 20 30 (1:500)

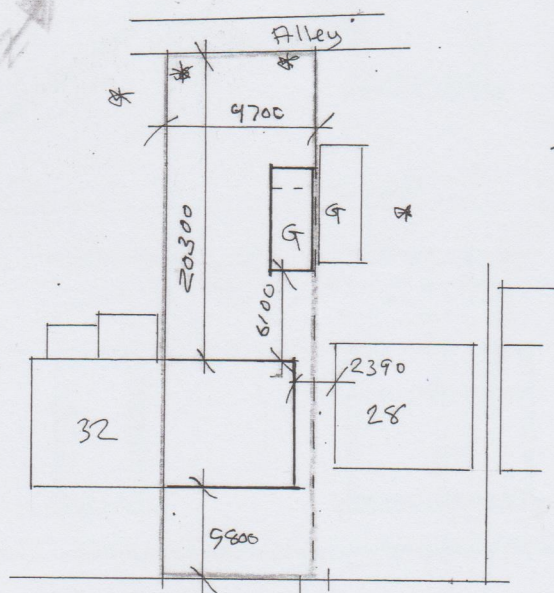

SITE PLAN 1:500

Note: Volume Calc

$$\frac{1}{2} \left(\frac{8.6 \times 3}{2} \right) \times 4.16 = 17.9 \text{ m}^3$$

+ dormer

$$3.8 \times 2.65 \div 2 \times 6.9 = 32.1 \text{ m}^3$$

total 50m³ minus flying hip ∴ under permitted development allowance.

revised 9/8/22

drg.no. TC:30:JAWS:P4 A

ELEVATIONS AS PROPOSED 1:50