




EXISTING FLOOR PLAN

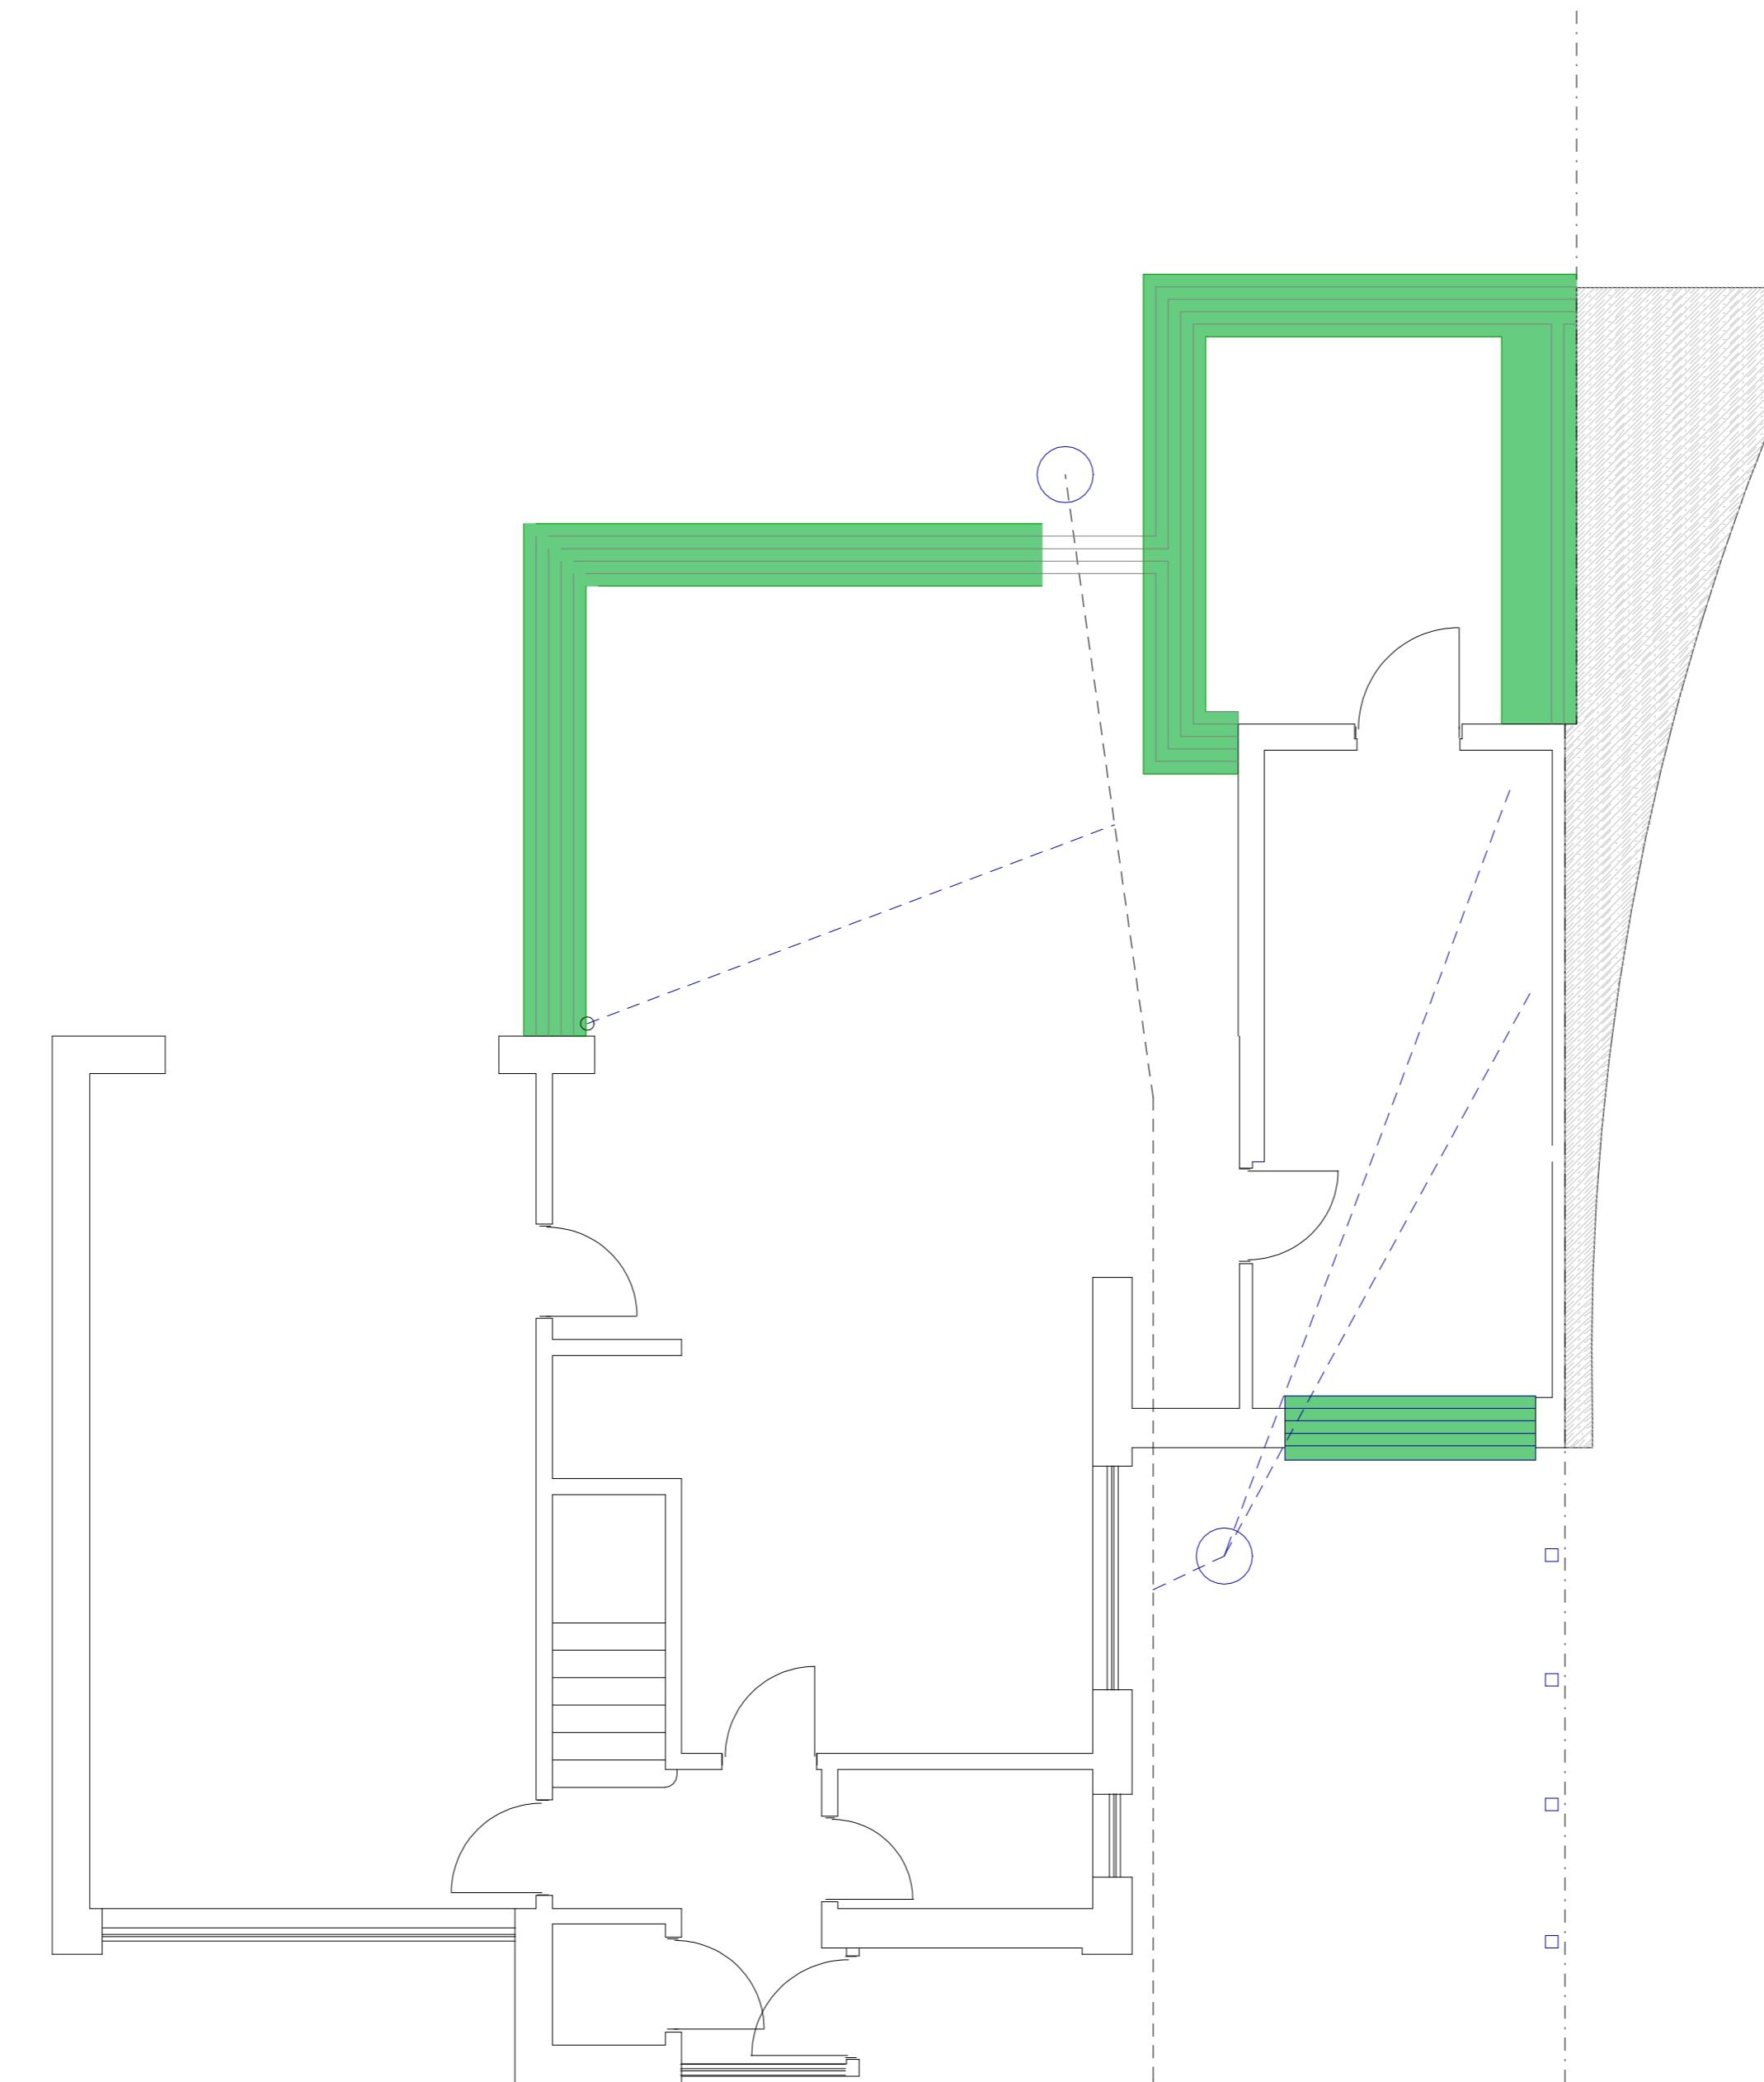


PROPOSED FOUNDATION PLAN

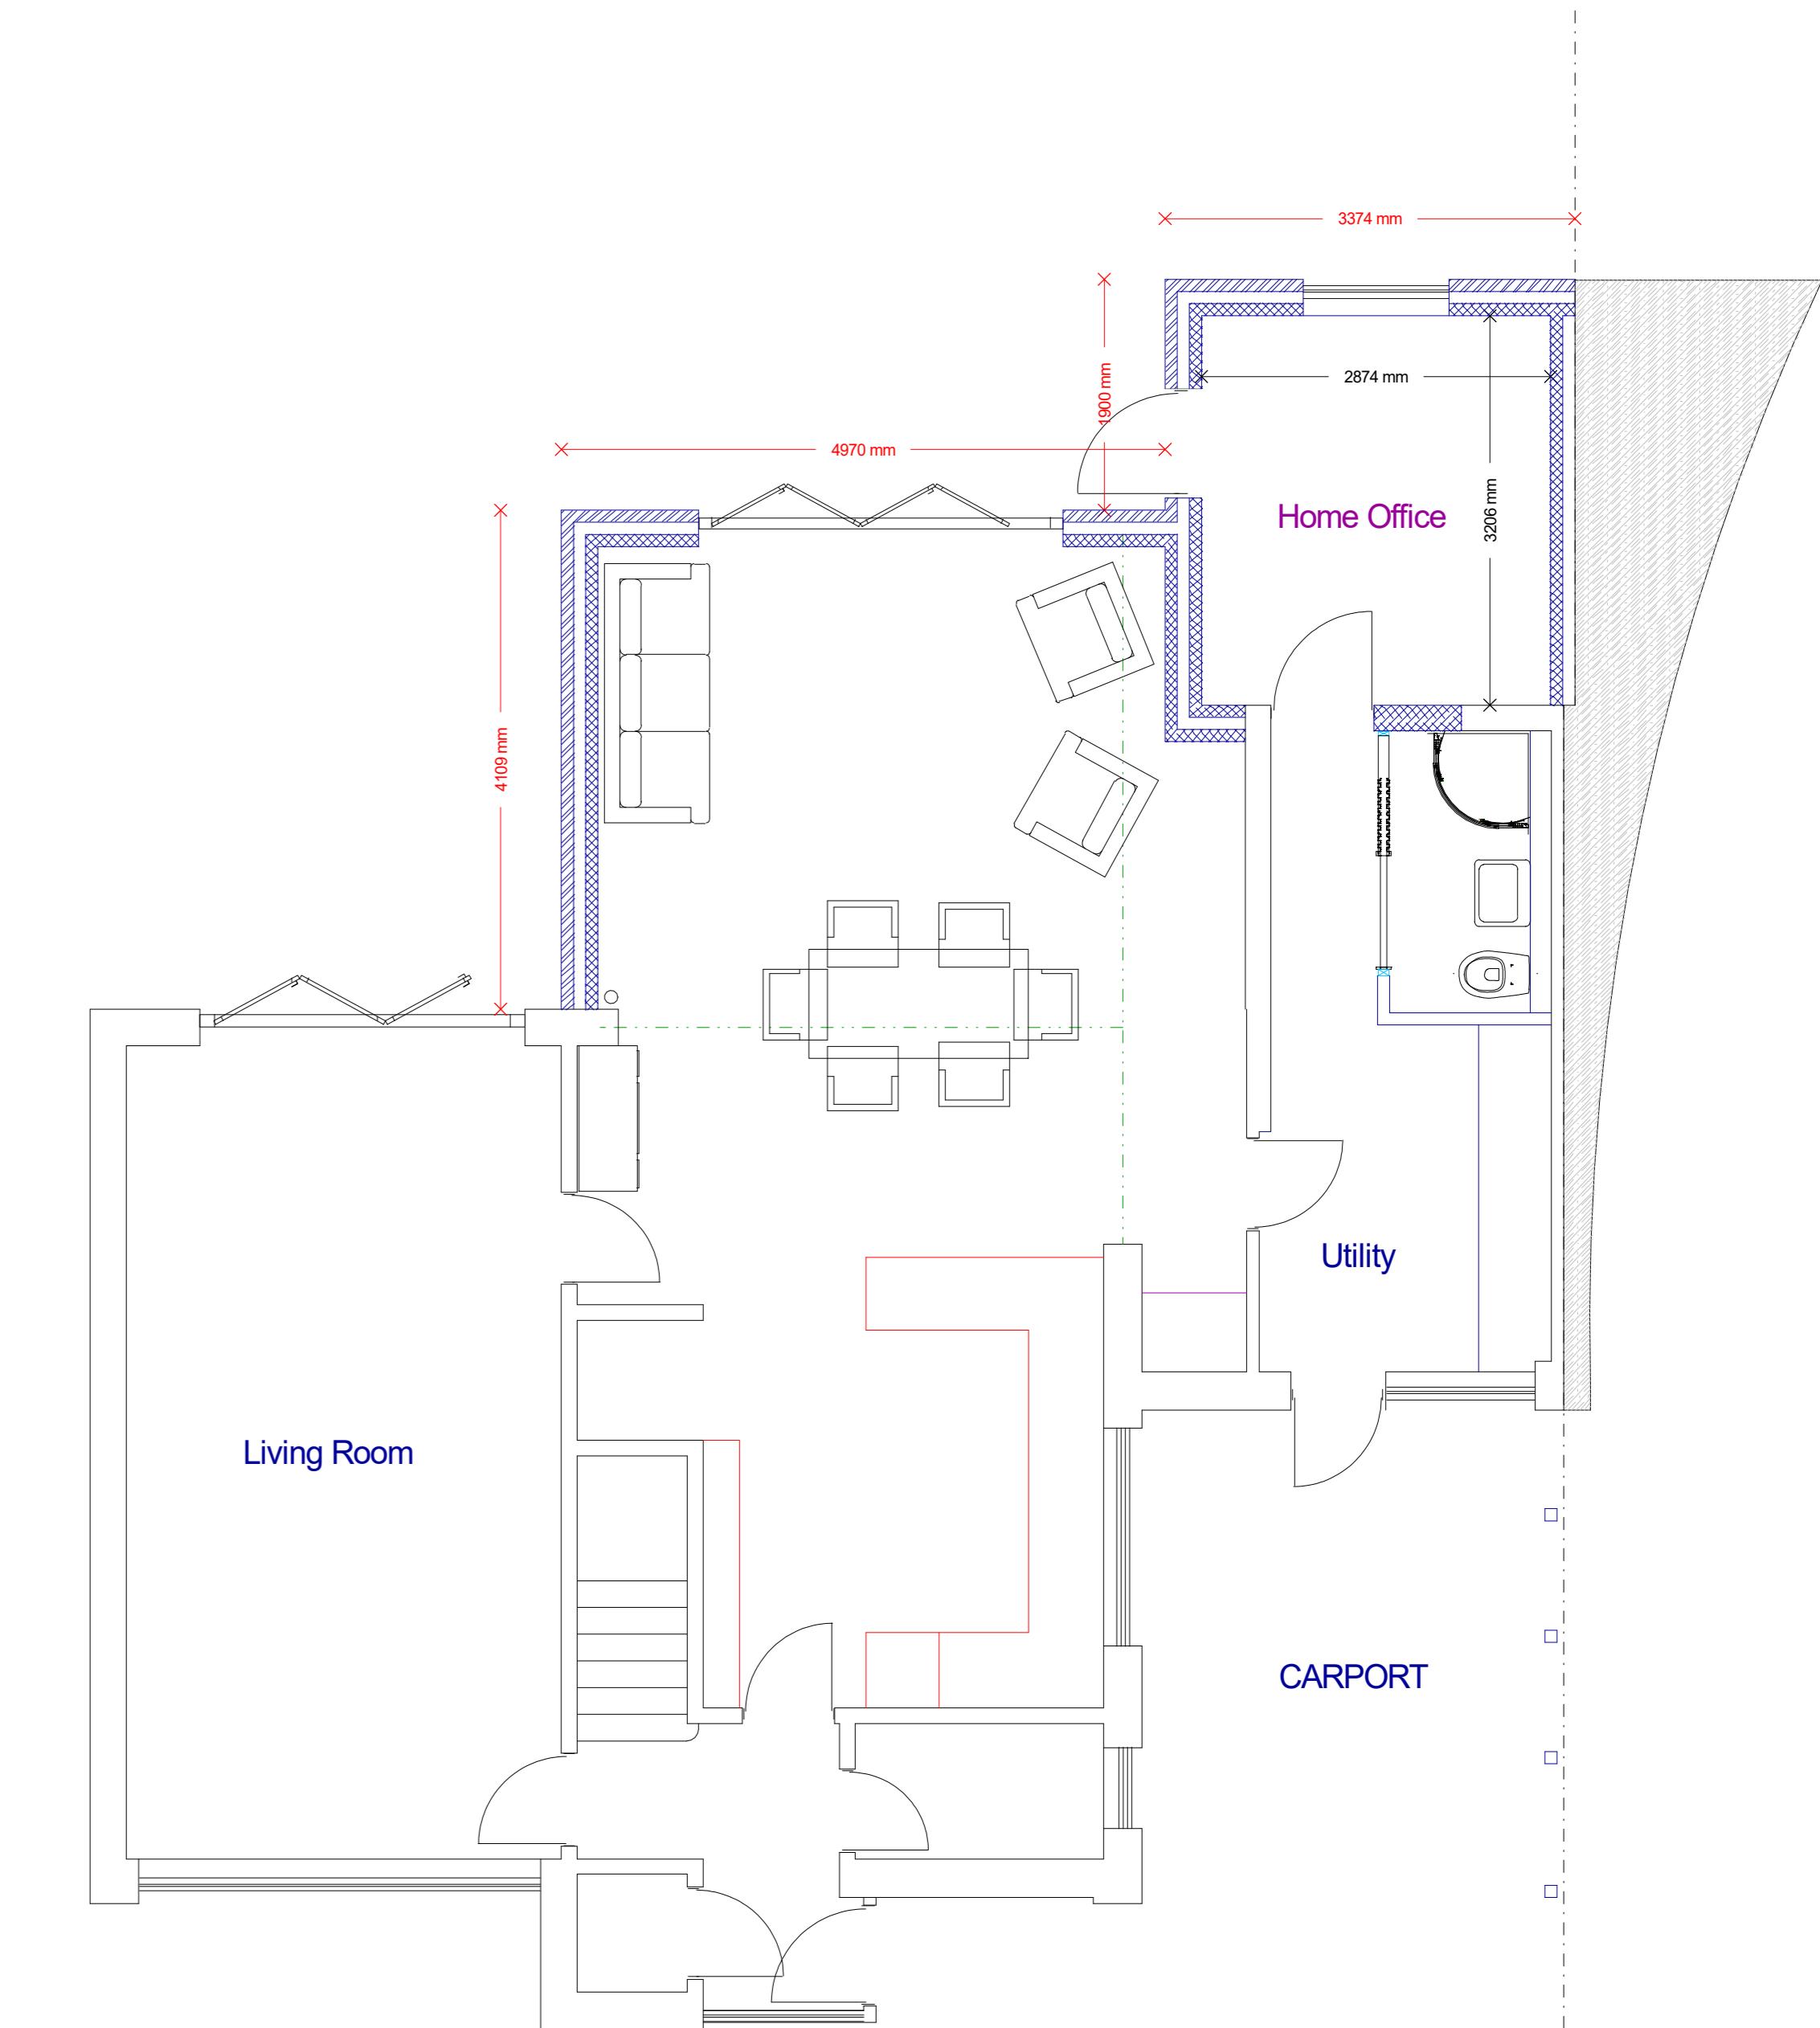


PROPOSED FLOOR PLAN

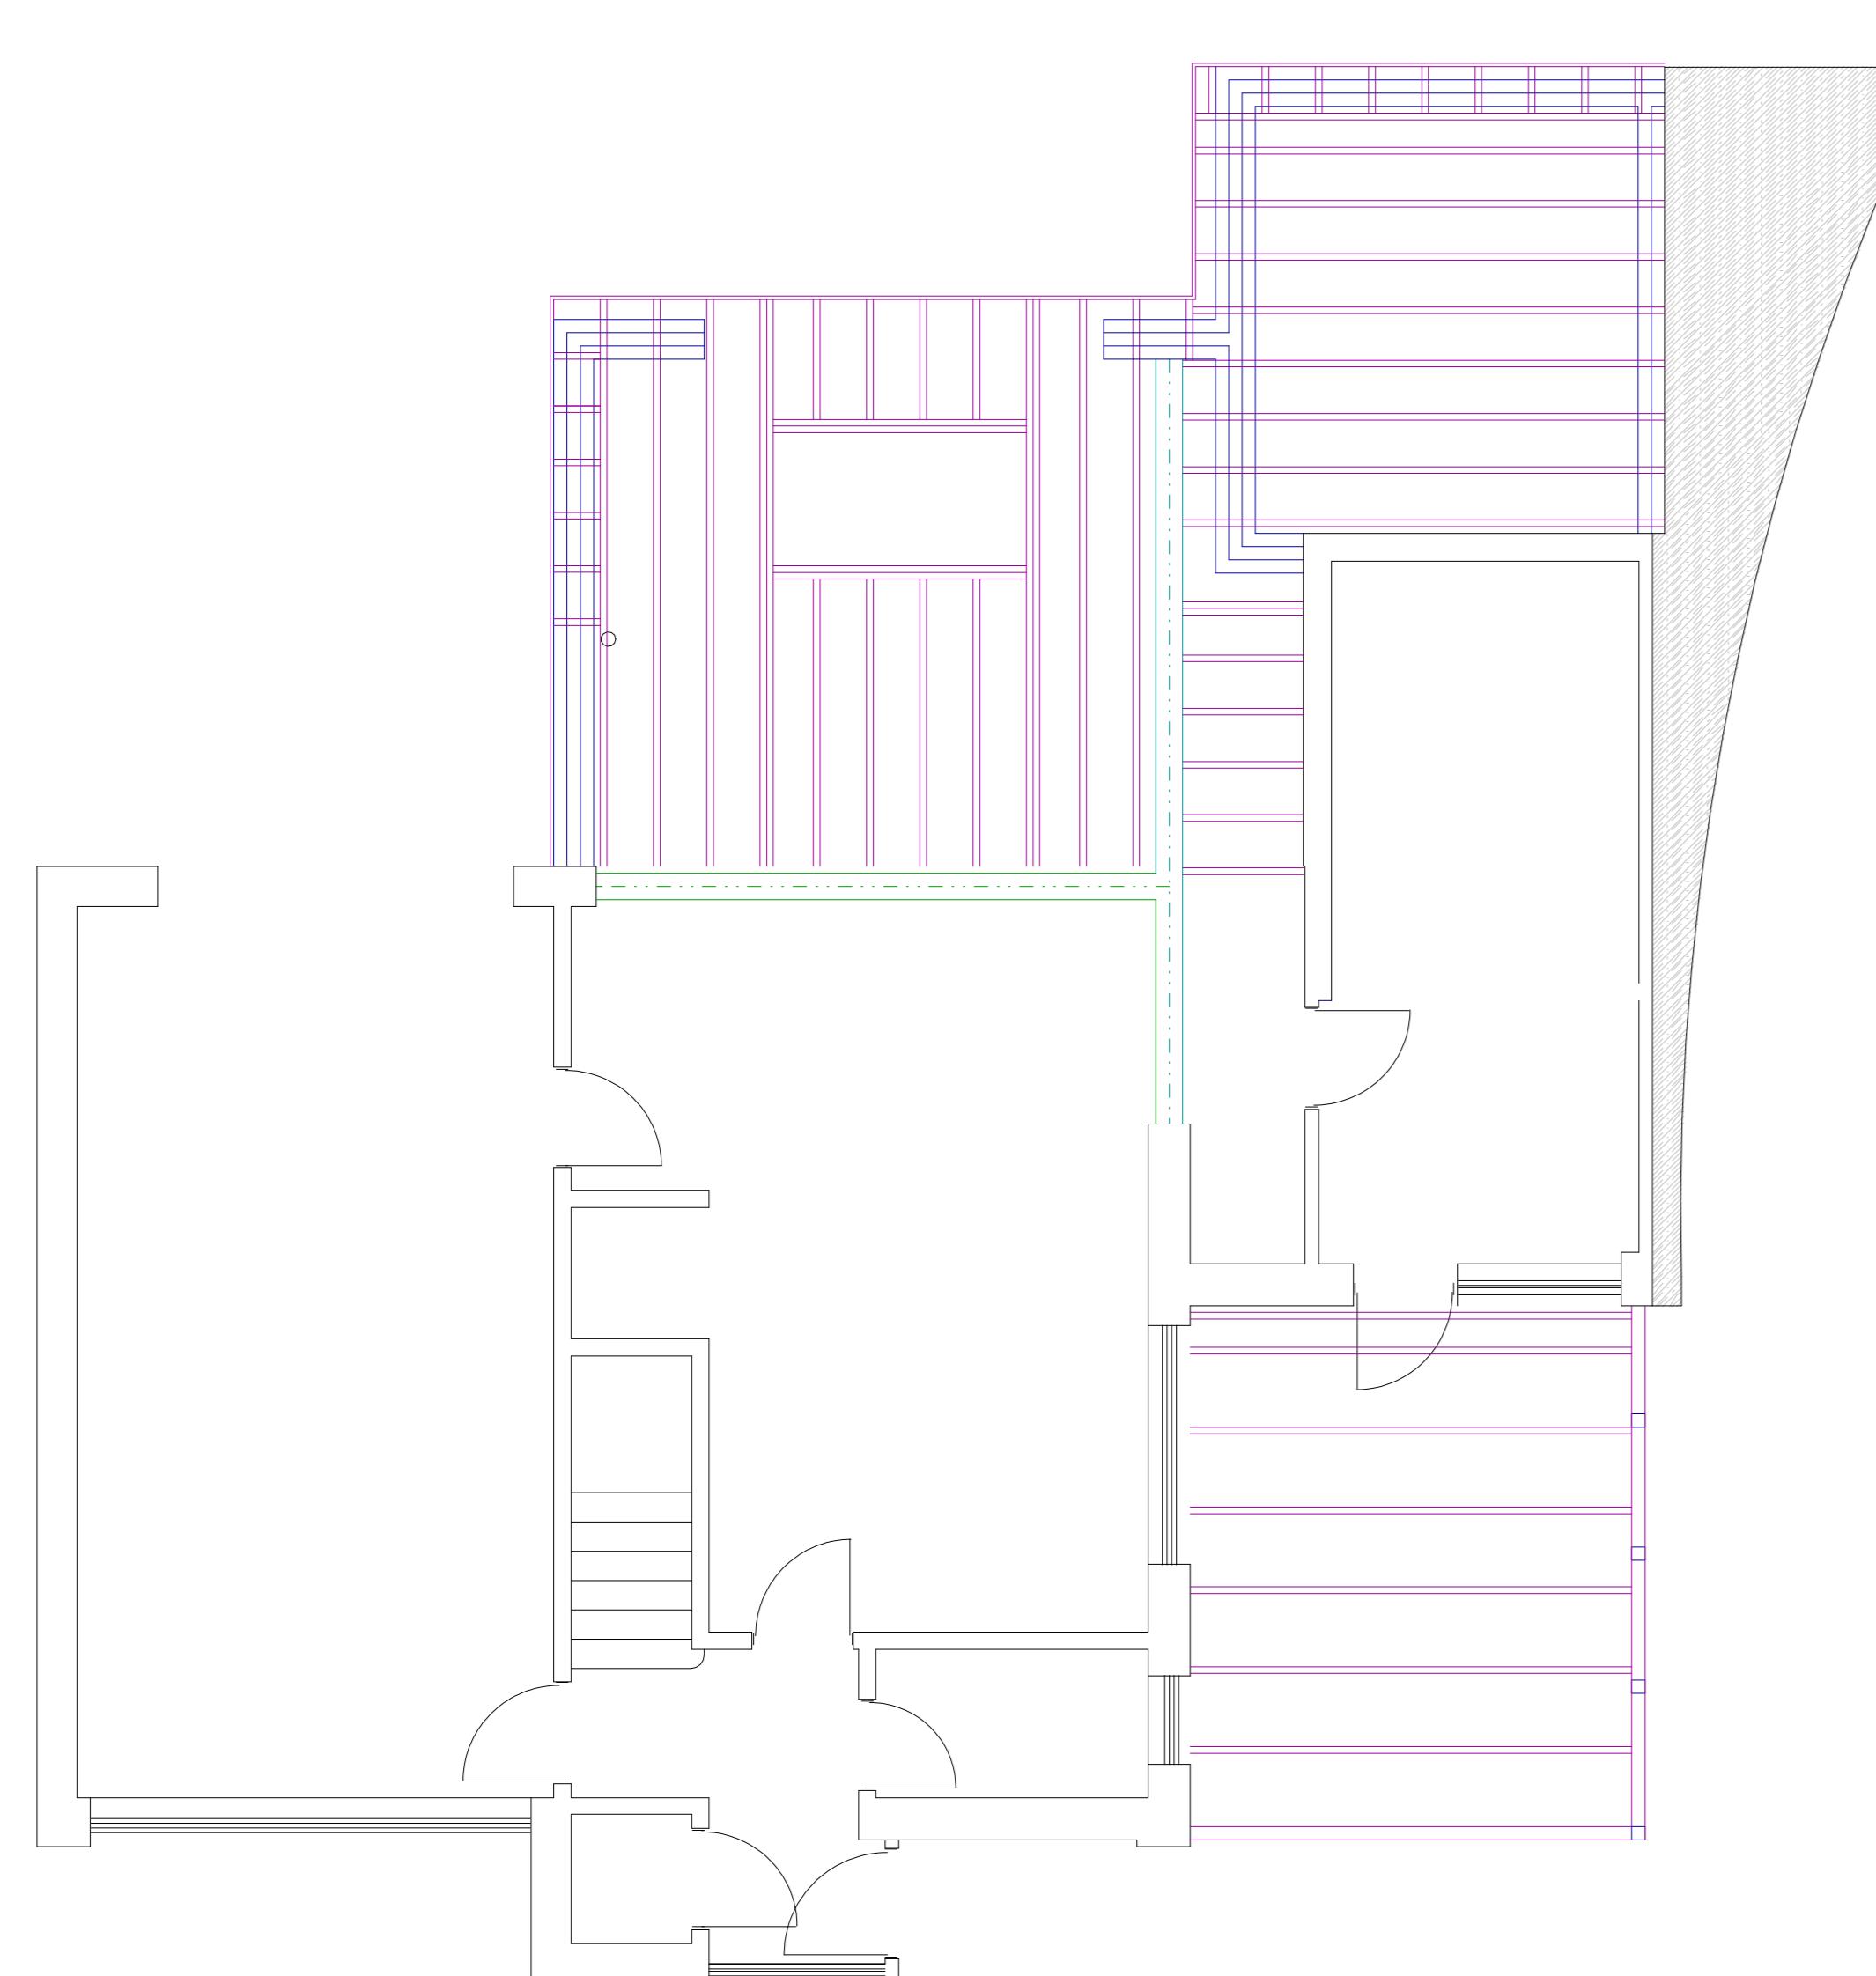


PROPOSED ROOF CARCASS

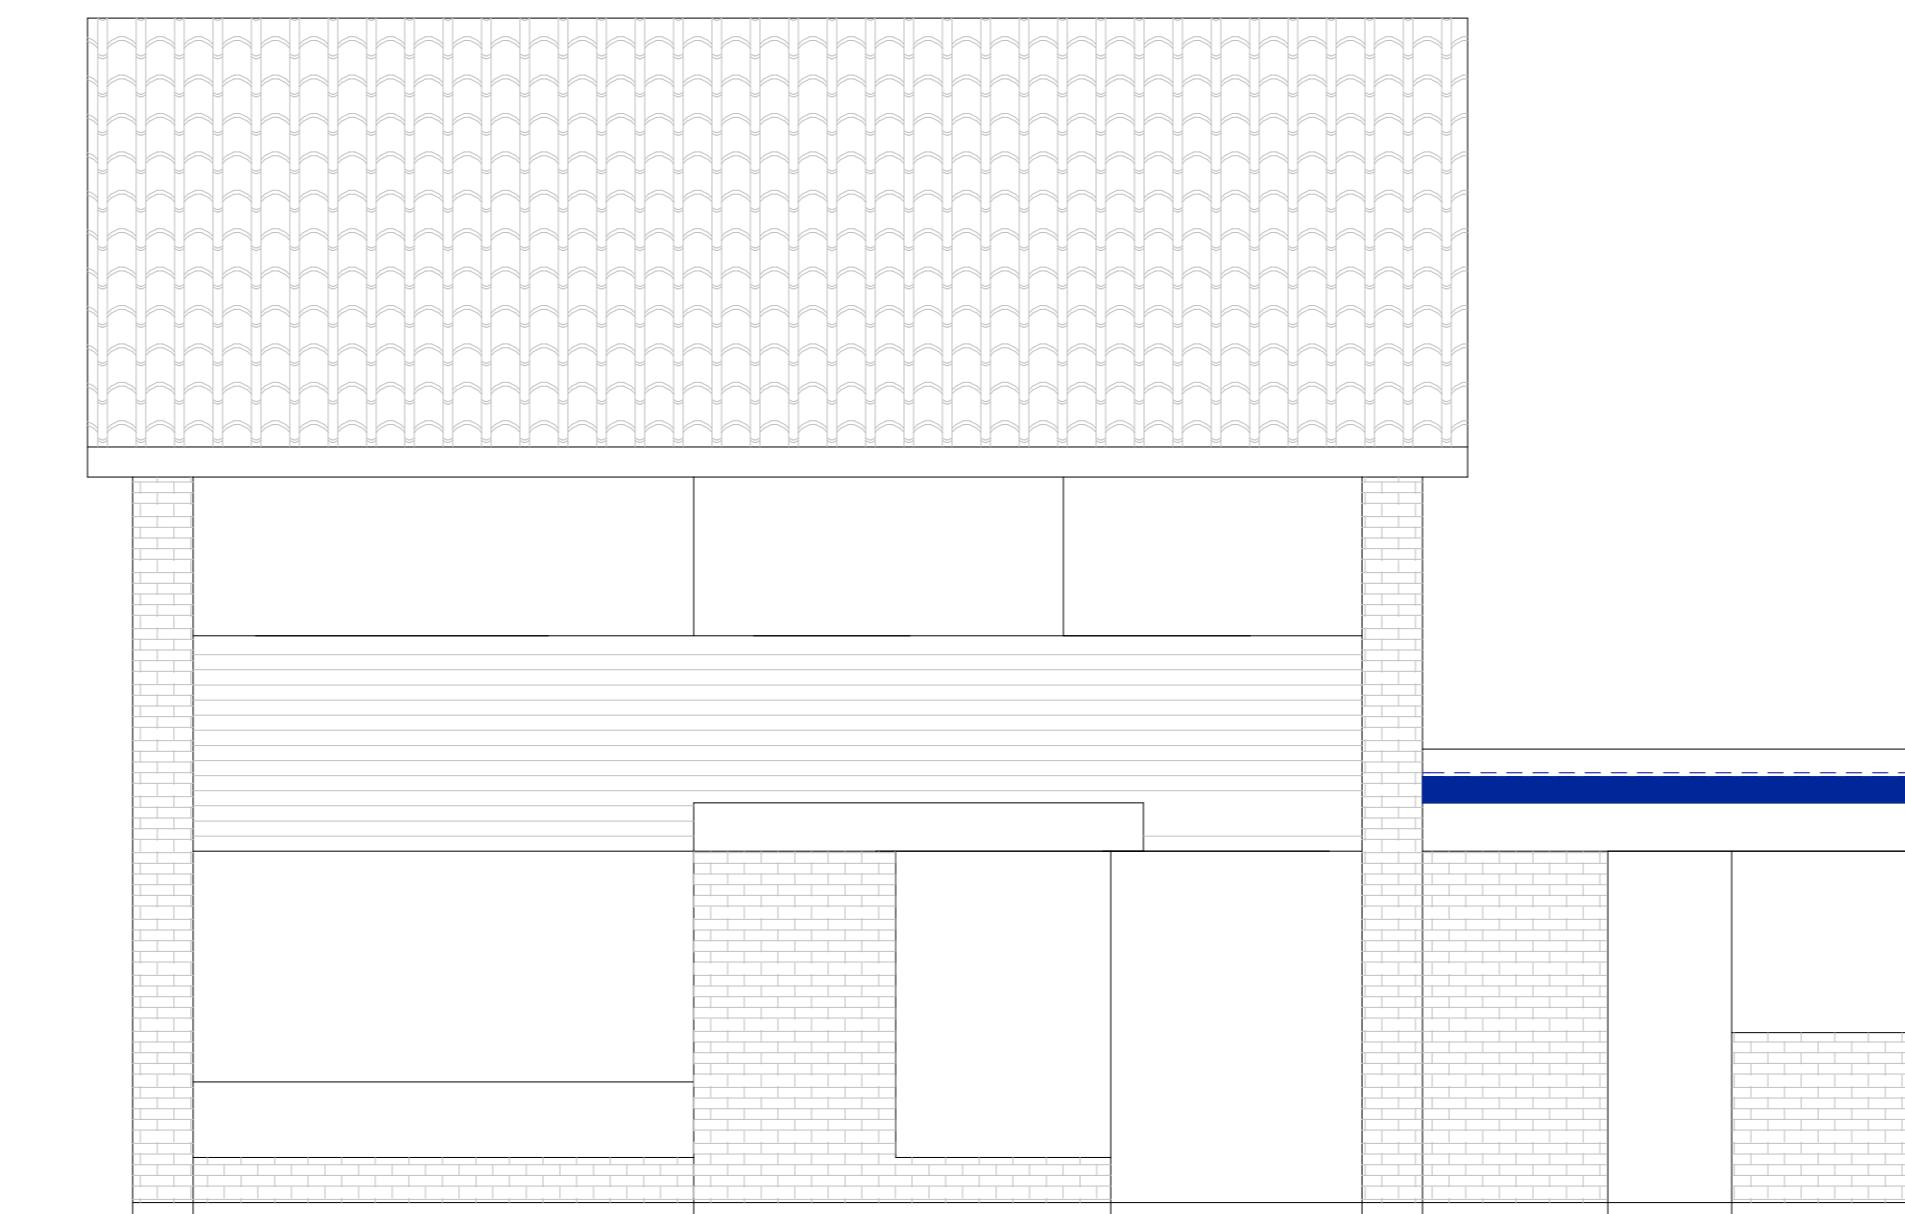


PROPOSED FRONT ELEVATION

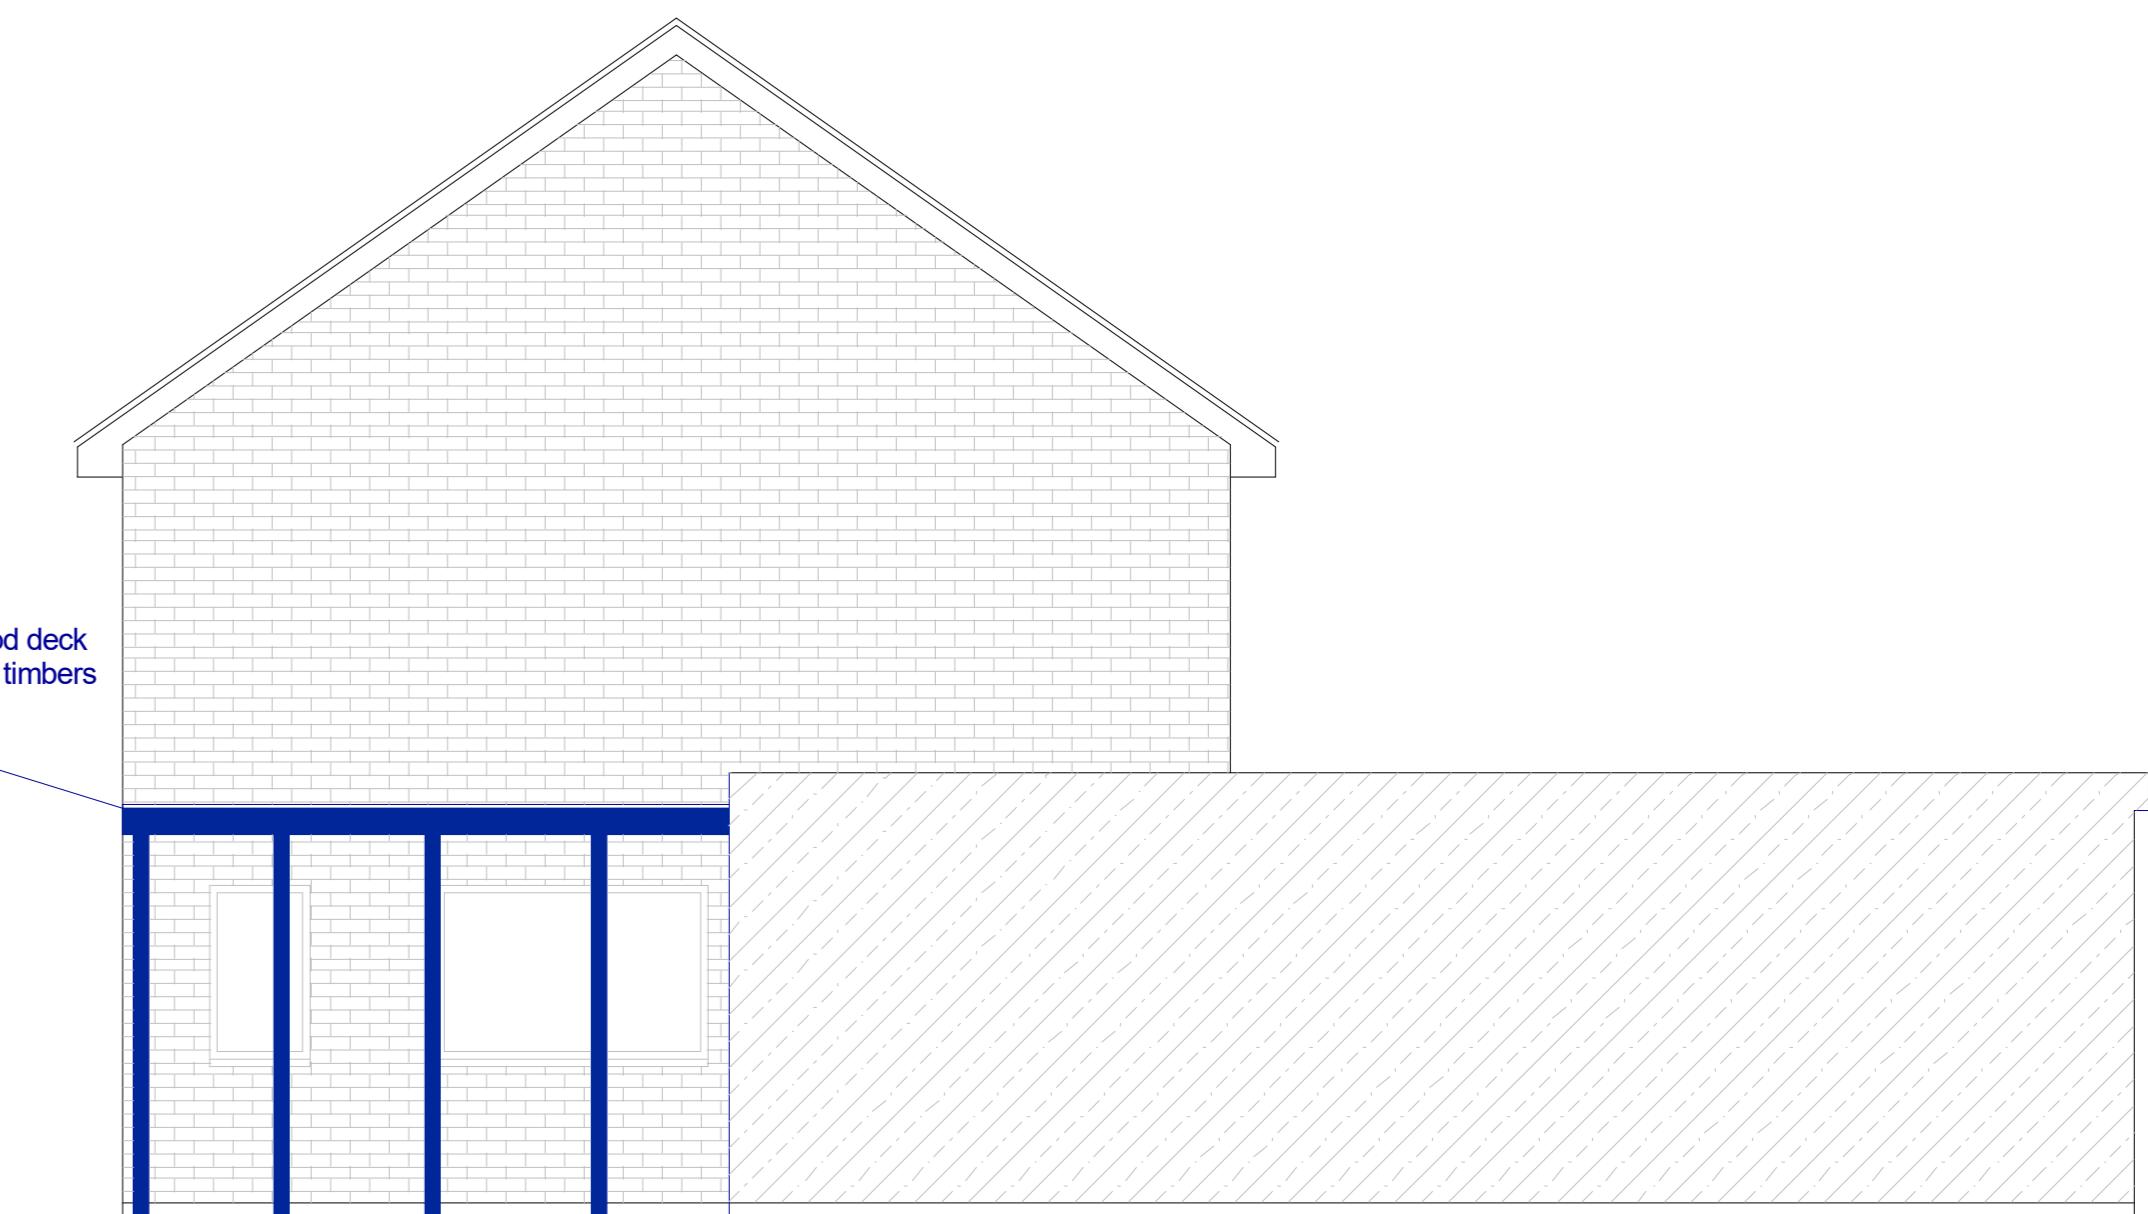

PROPOSED SIDE ELEVATION

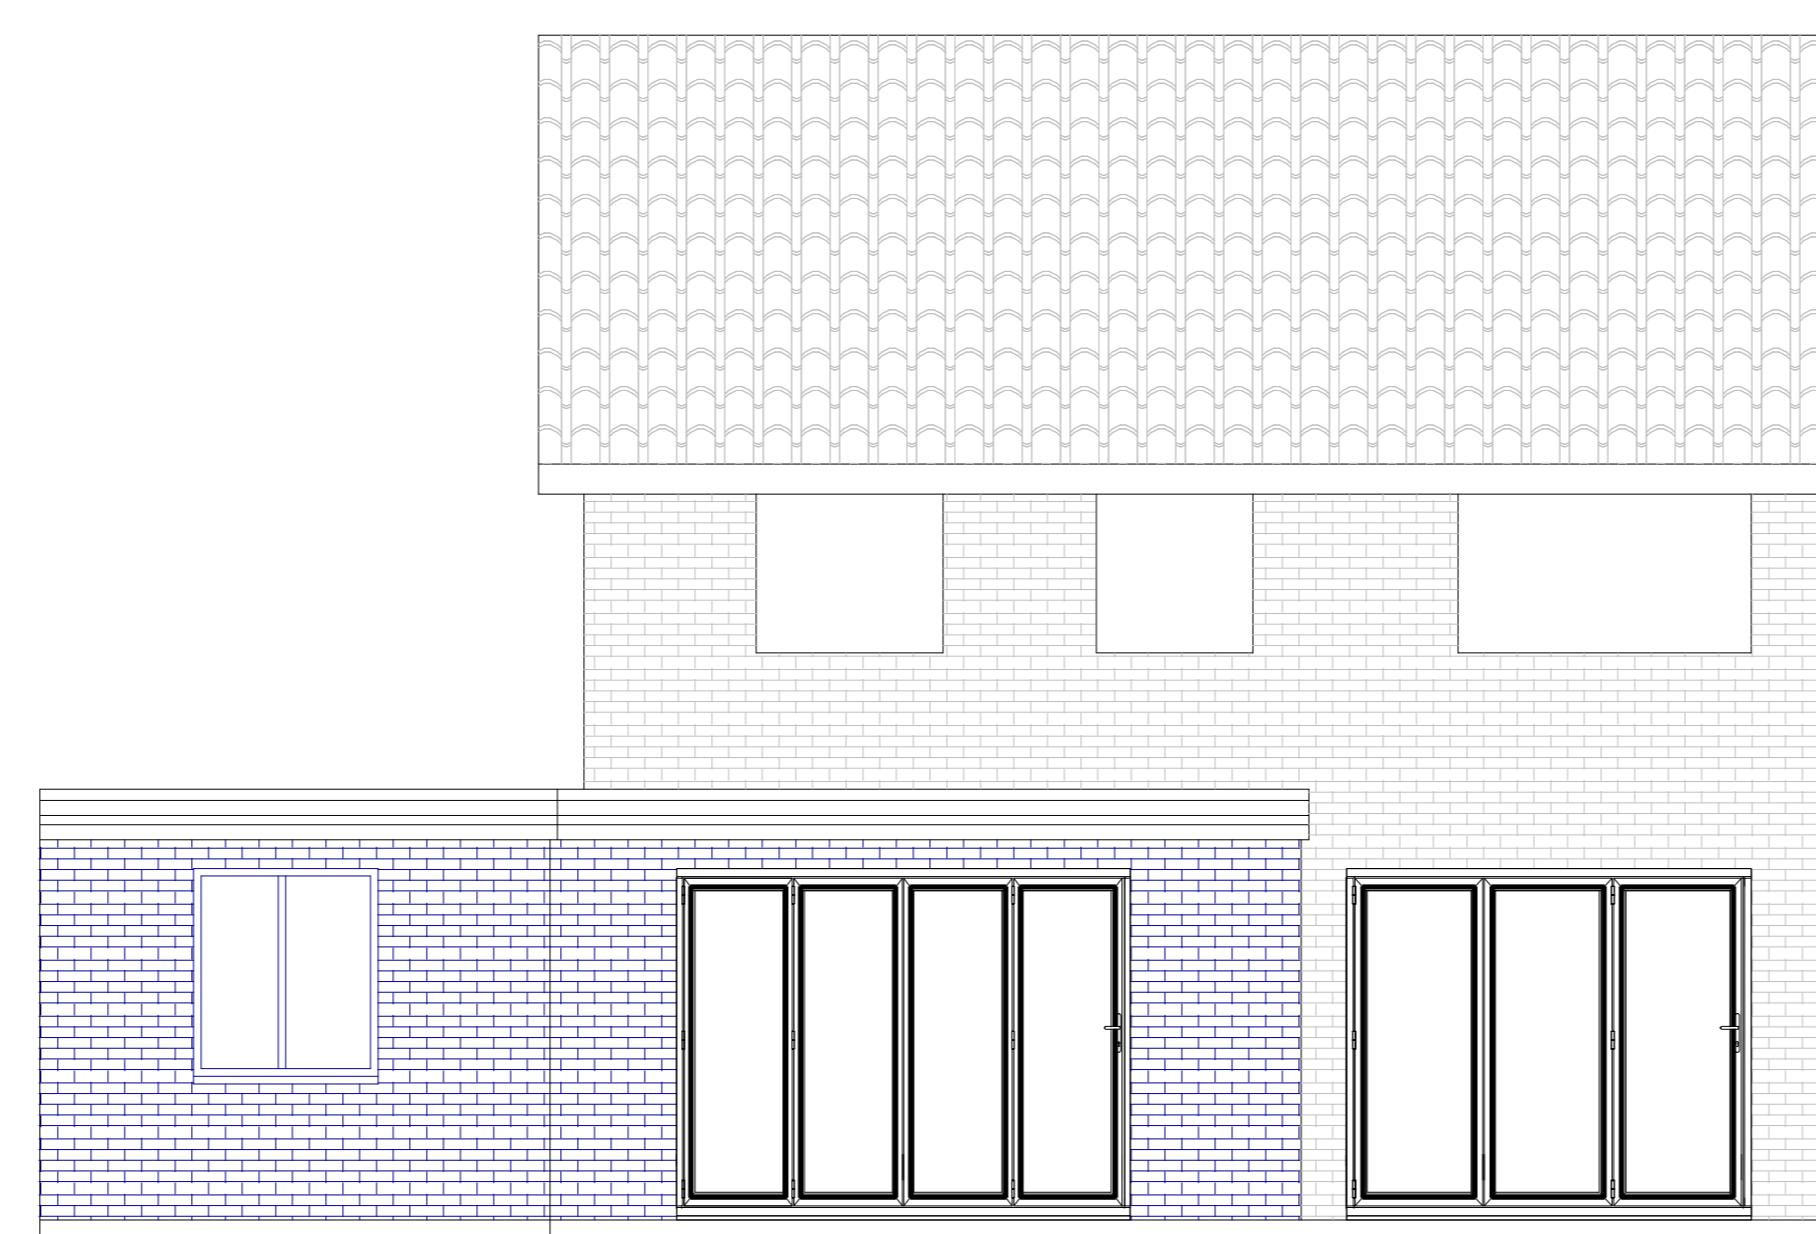

PROPOSED REAR ELEVATION

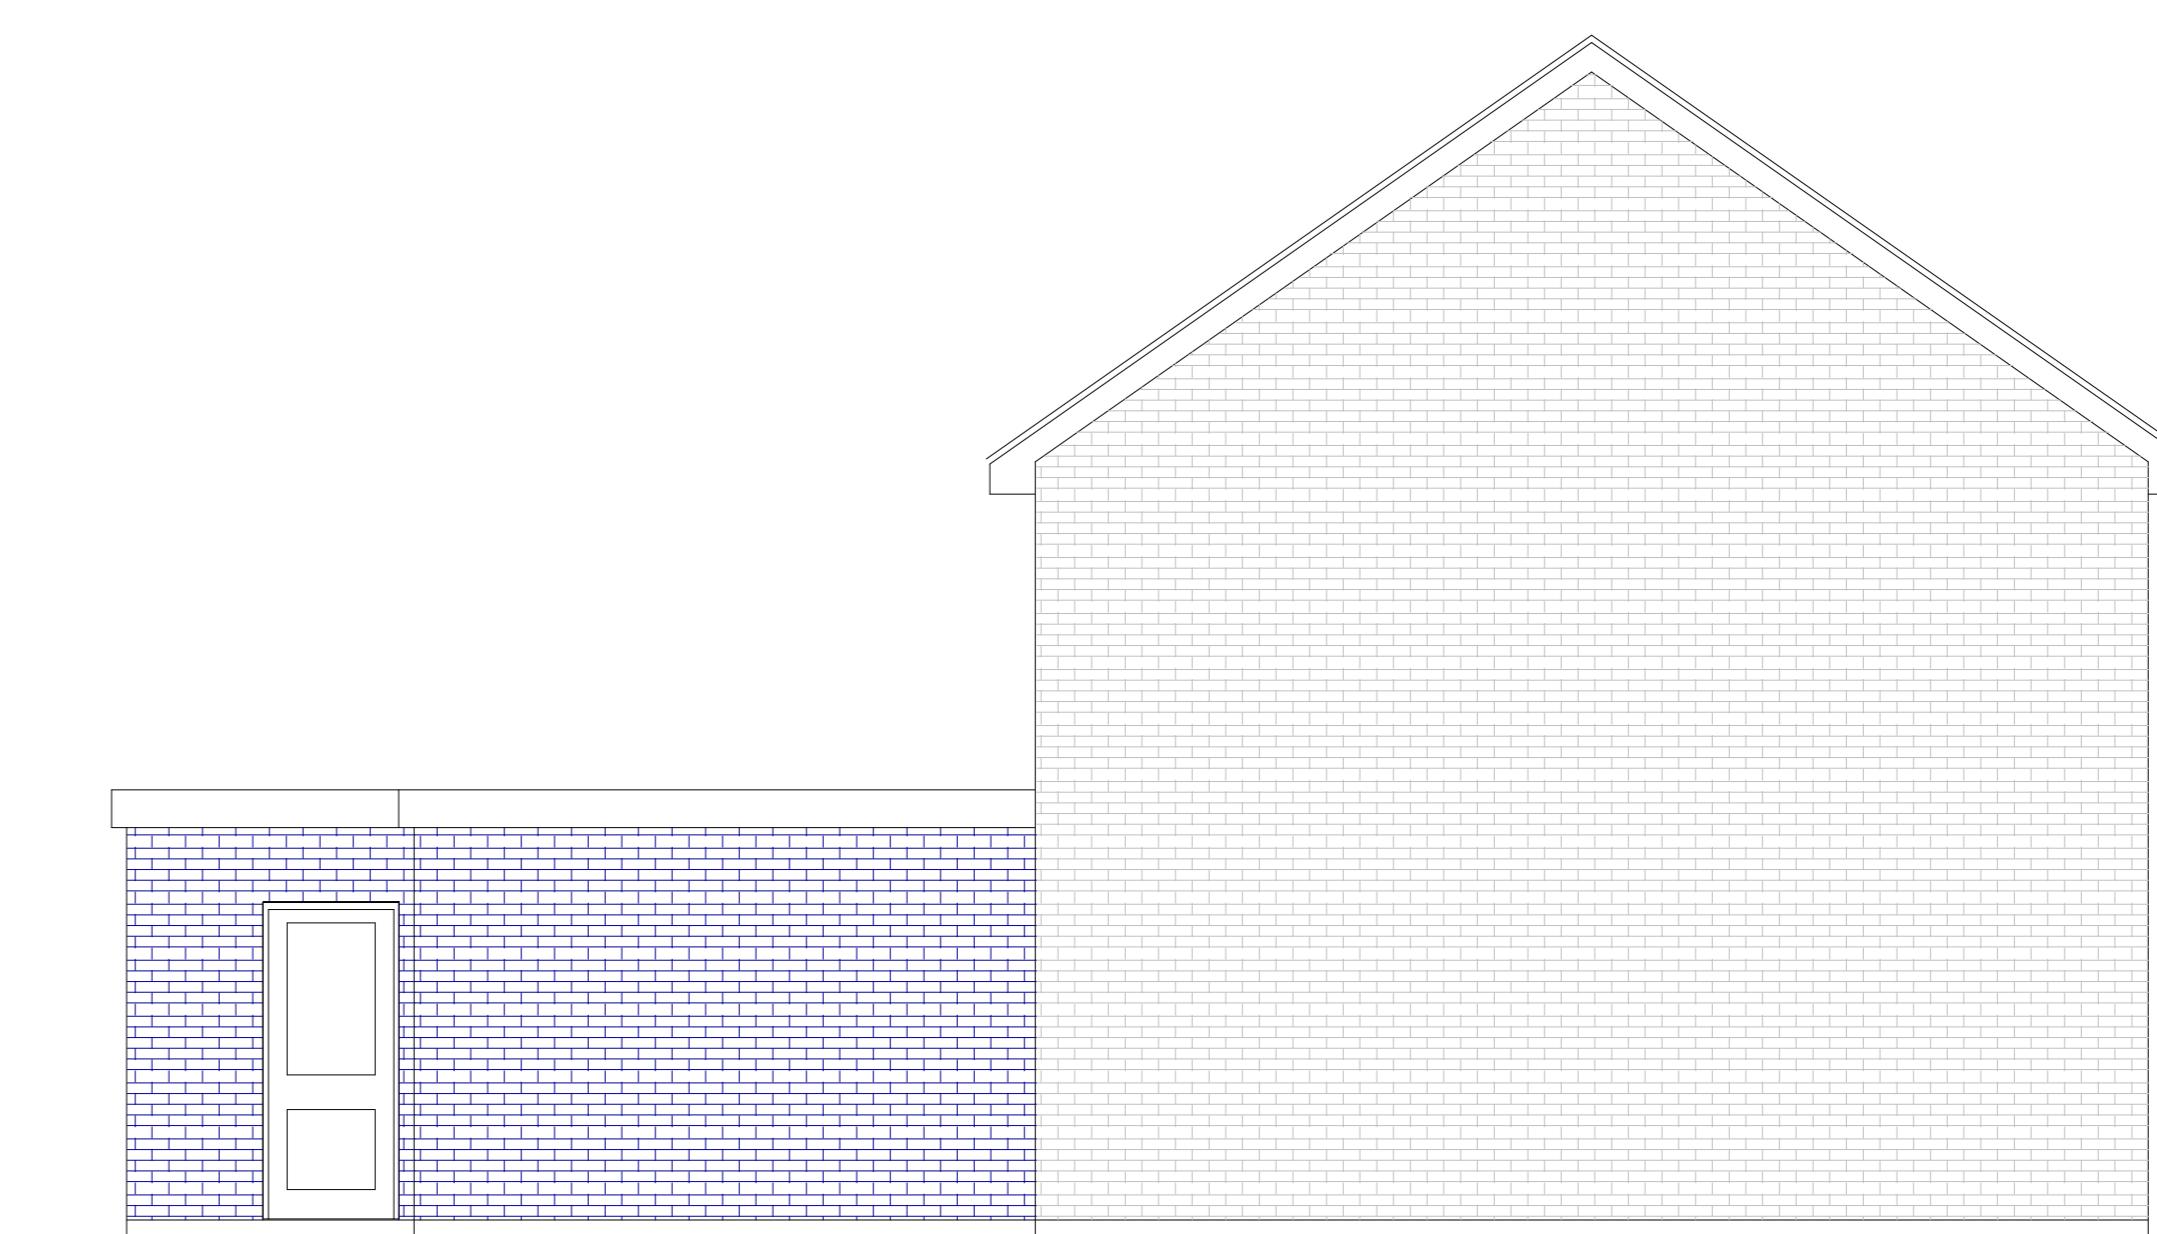

PROPOSED SIDE ELEVATION