


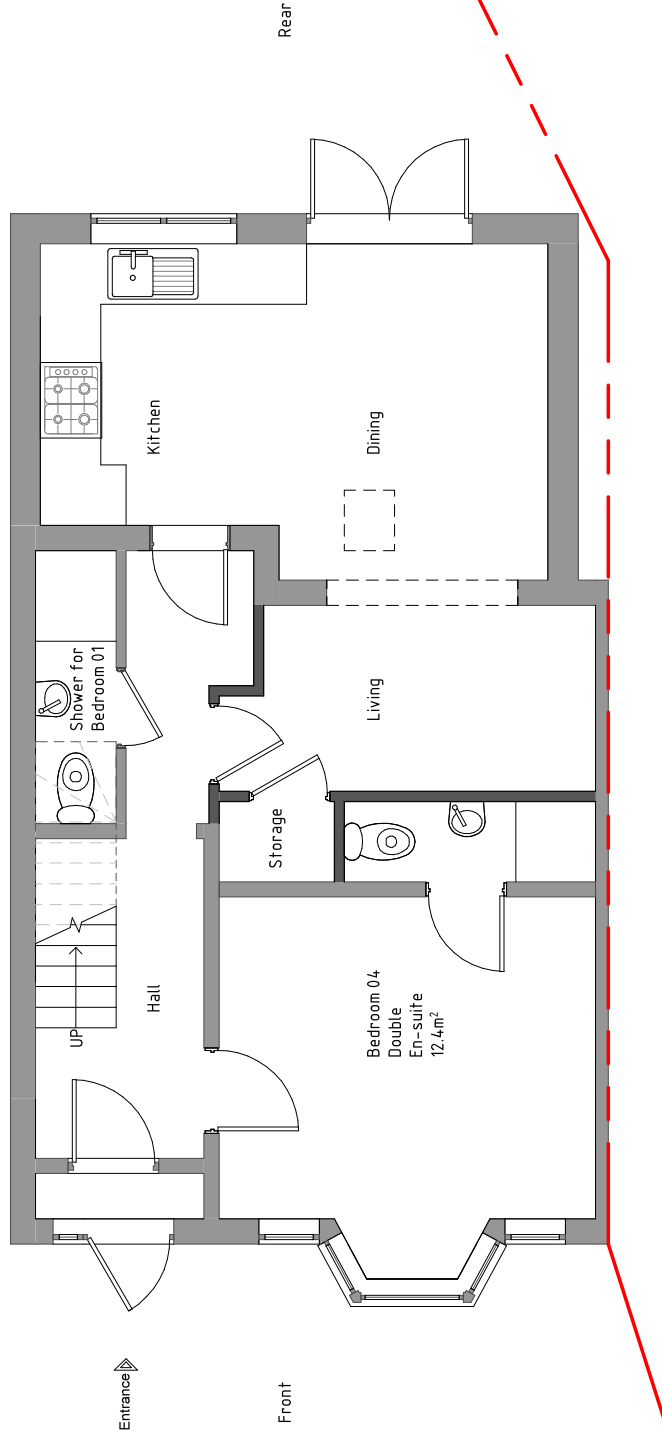

Proposed Ground Floor
1:50

	Drawings to be read in conjunction with all relevant documentation. Do not scale from this drawing. All written dimensions to be checked on site before work commences. Discrepancies, where identified, must be reported to DmDesign. This drawing may be copied by an authorised officer of the Local Authority with the sole purpose to assist in the determination of Planning or Building Regulations application and may not be used for any other purpose unless otherwise agreed in writing.	Purpose: Planning Scale: 1:50 @A3 Date: Jun 2022	Description Proposed development at 35 Northfield Park, Hayes, UB3 4NU	Sheet Name Proposed Plan	Project No. 21252	Sheet No. PL04	Contact info: e-mail: info@divi-design.co.uk tel: 0203 488 2828 web: www.divi-design.co.uk Kemp House, 152 City Road London, EC1V 2NX
--	--	---	--	--	---------------------------------	------------------------------	---