


The proposed work will comply with Policy D12a of the London plan

Note: This Drawing is for planning purpose and should not be used for construction.  
All dimensions should be confirmed on site and any deviation should be reported back to designer.

- Protected Escape route compliant with Building regulations Part B
- Wall compliant with BR Part B (30min Fire compliant)
- SD Interlinked Smoke Detector

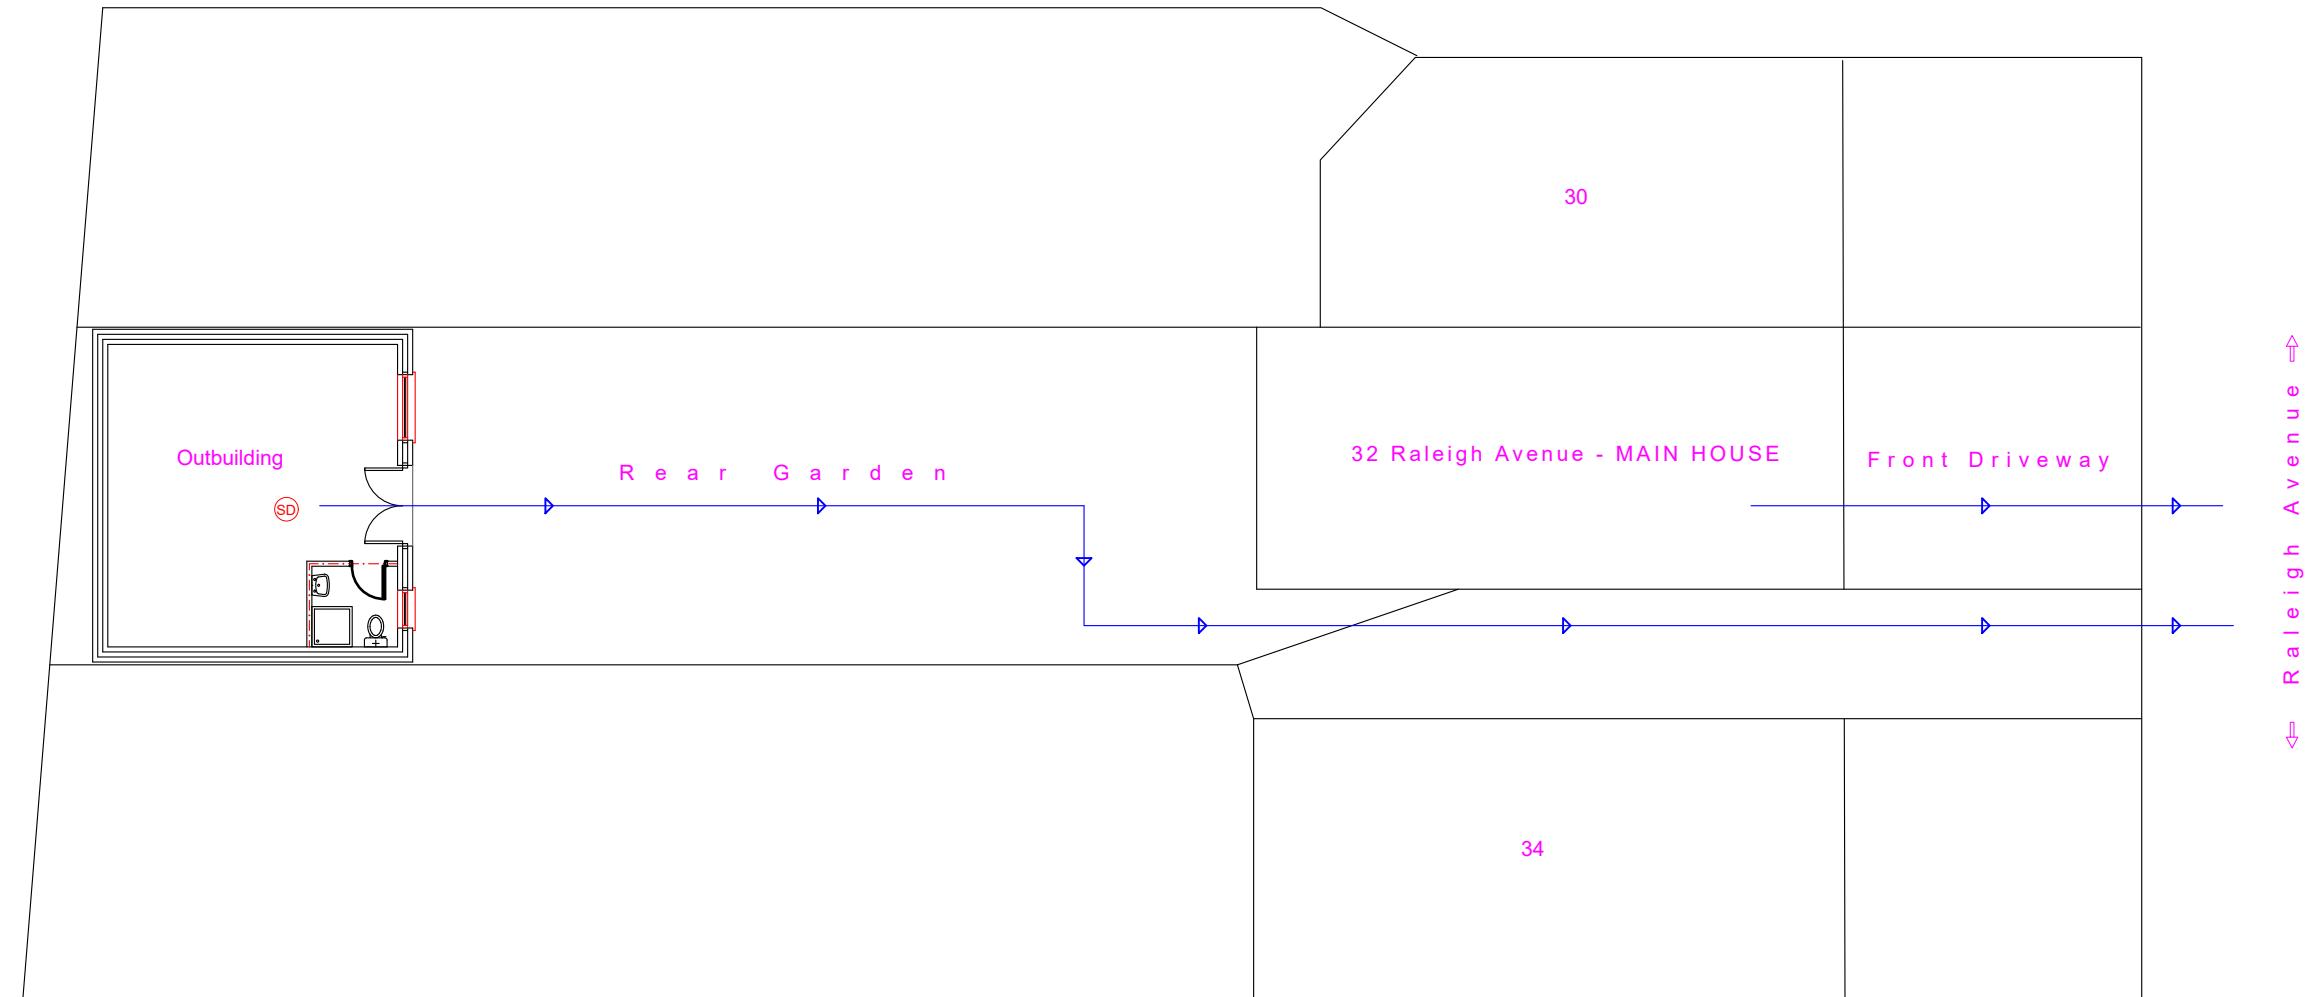

Proposed Fire Escape Layout @ Scale @ 1:150

<b>Proposed Development:</b> Outbuilding	<b>Site Address:</b> 32 Raleigh Avenue Hayes UB4 0EE	<b>Revisions:</b> <table border="1"> <tr> <th>Rev</th><th>Date</th><th>Description</th></tr> <tr> <td>A</td><td>28/05/2025</td><td></td></tr> <tr> <td></td><td></td><td></td></tr> <tr> <td></td><td></td><td></td></tr> <tr> <td></td><td></td><td></td></tr> </table>	Rev	Date	Description	A	28/05/2025											<b>Drawing Description:</b> Fire Safety Plans	<b>Scale:</b> 1:150 <b>Paper Size:</b> A3 <b>Sheet No:</b> 2 of 3	<b>ART CONSULTANTS (UK) LTD</b> 113 LONG LANE STANWELL TW19 7AL M:07960071377 E: ARTCONSULTANTSUK@GMAIL.COM
Rev	Date	Description																		
A	28/05/2025																			
			<b>Drawing No:</b> ART/2025/OB32RA/FE																	